



Kayden Ho Xun Kai

Working Portfolio Architecture

CONTENTS

Working - Assistant Architect & Freelance

1.0 Bamboo Building & Gazebo Project

- 1.1 Bamboo Building in Dusun Eco Resort (3 Storey, 1 acre built up area)
- 1.2 Bamboo Gazebo Project

2.0 Resort & Bangalow Project

- 2.1 Private Resort - Dato' Seri Datuk Wira Lee Chong Wei villa (Janda Baik Pahang, Malaysia)
- 2.2 Meditation Green Village (Janda Baik Pahang, Malaysia)
- 2.3 Private Bangalow (Dusun Eco Resort Owner, Malaysia)
- 2.4 Private Bangalow (Private, Malaysia)
- 2.5 37 SJS Resort (Janda Baik Pahang, Malaysia)

3.0 Museum Project

- 3.1 Hainanese Heritage Musuem (Kuala Lumpur, Malaysia)



4.0 Commercial Project

- 4.1 Santapan Borneo - Seafood Nursery Cafe, Petaling Jaya
- 4.2 V12 Bar, Kuala Lumpur


5.0 Project Drawings & Project Submission

- 5.1 MR D.I.Y - BP Submission & Bomba
- 5.2 Submission Renovation - Interior Design
- 5.3 Aeon mall Market Malaysia - Interior Design
- 5.4 Hand drawings - Taylor's University, Malaysia

1.1 Bamboo Building in Dusun Eco Resort (3 storey, 1 acre built up area)

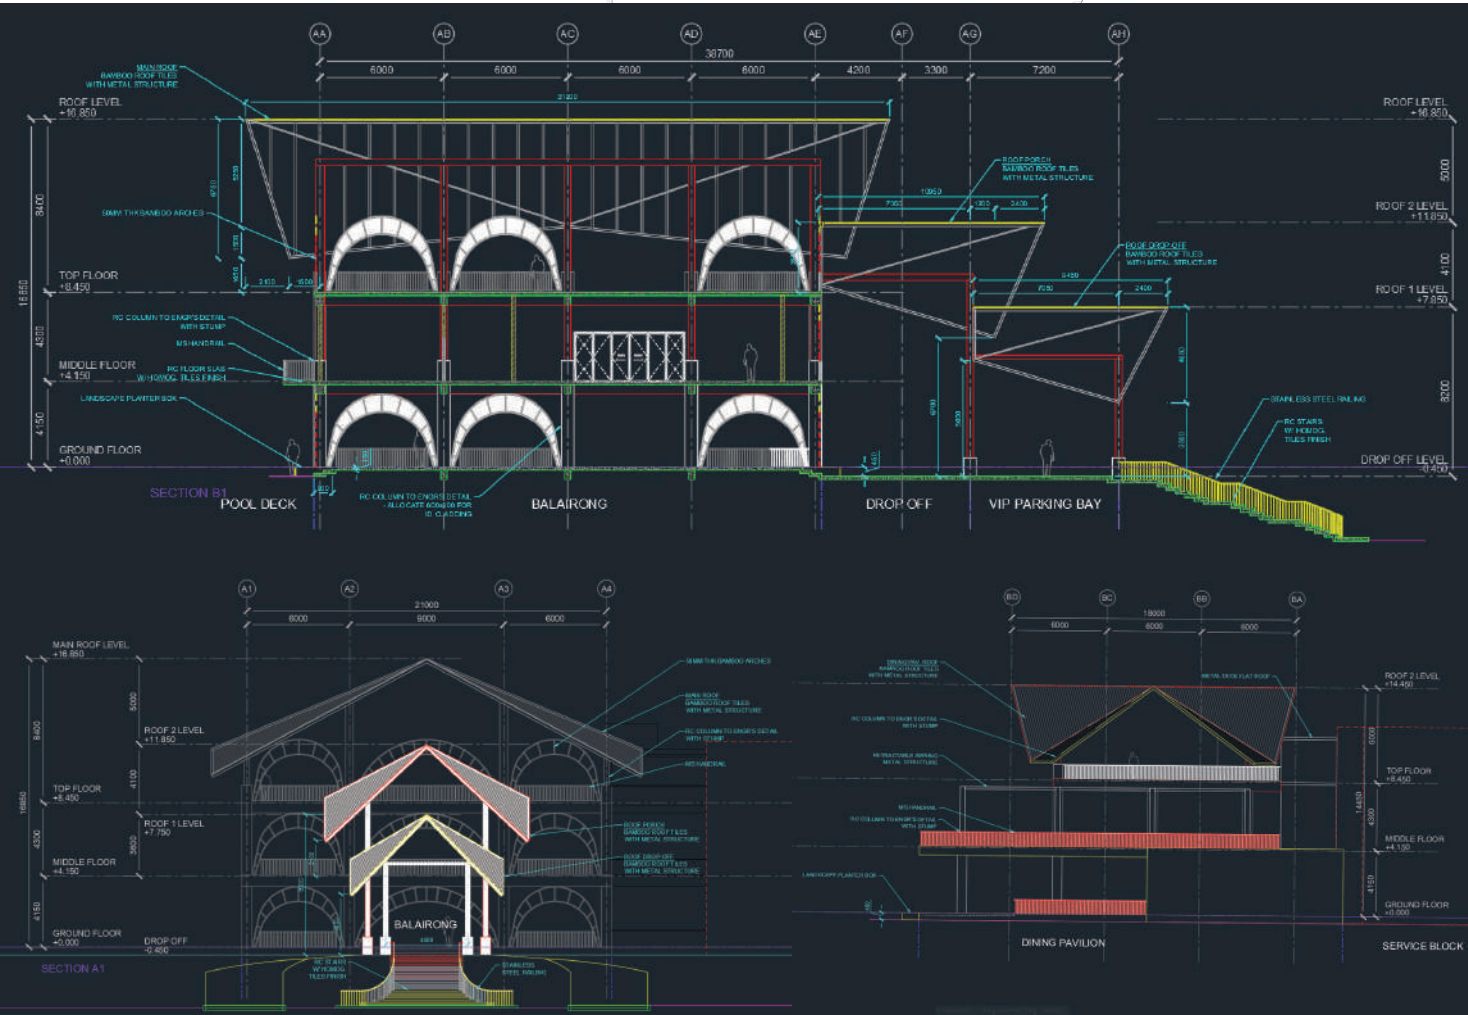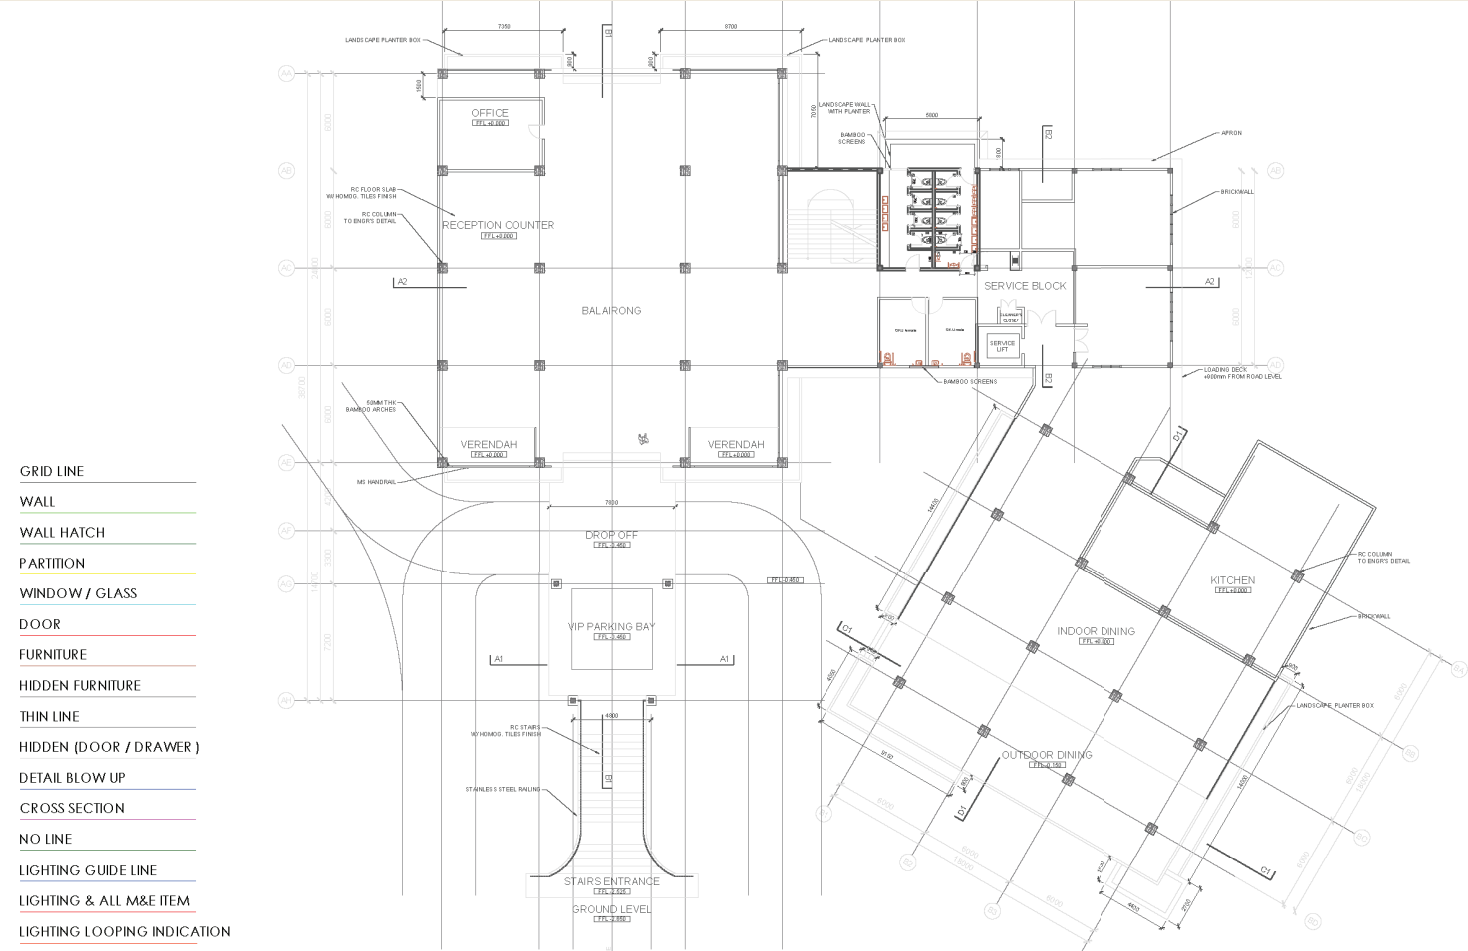


1.1 Bamboo Building in Dusun Eco Resort (3 storey, 1 acre built up area)

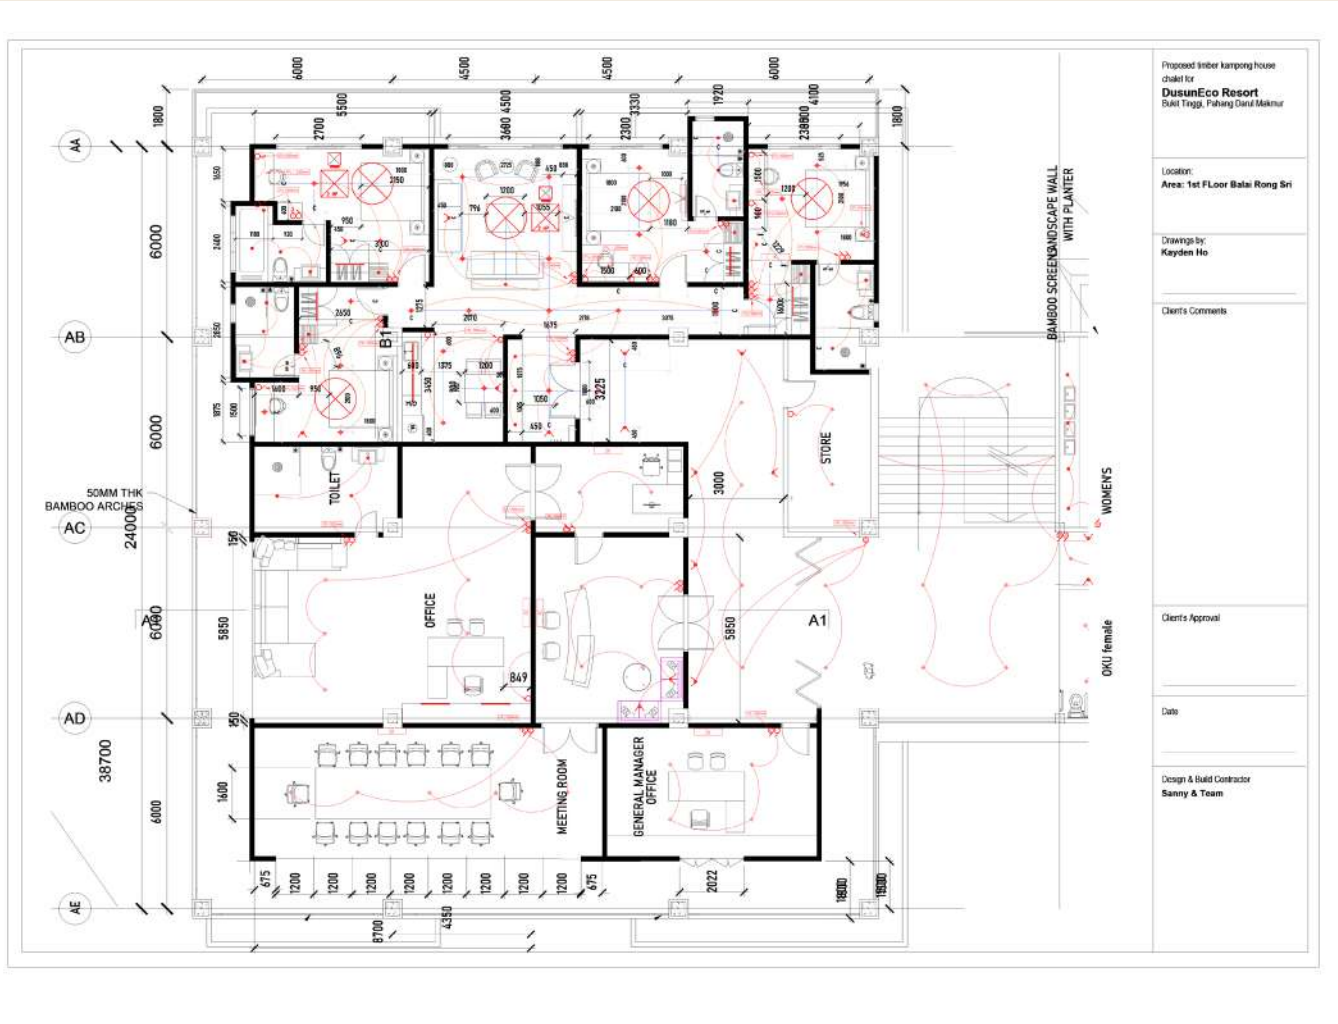


1.2 Bamboo Gazebo Project

AXONOMETRIC 1:10

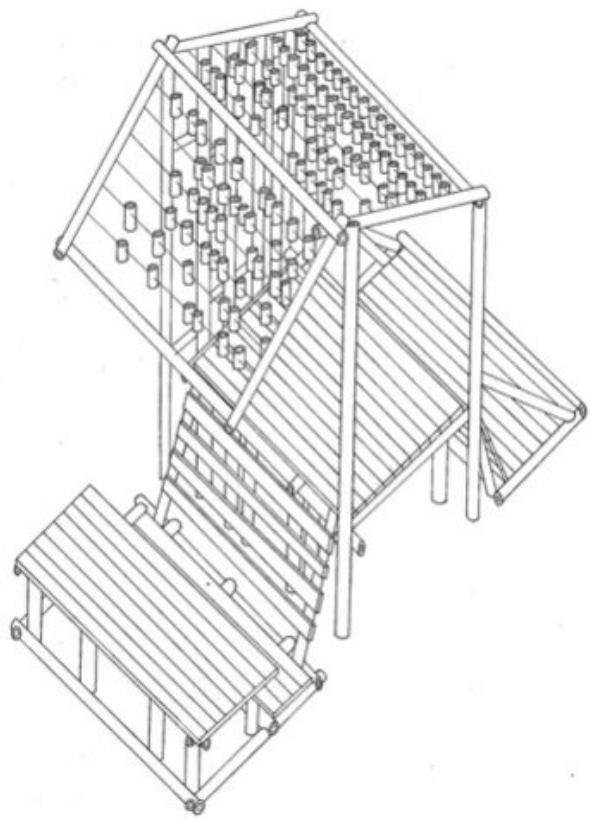


THE ETHEREAL POD


PLAN 1:10

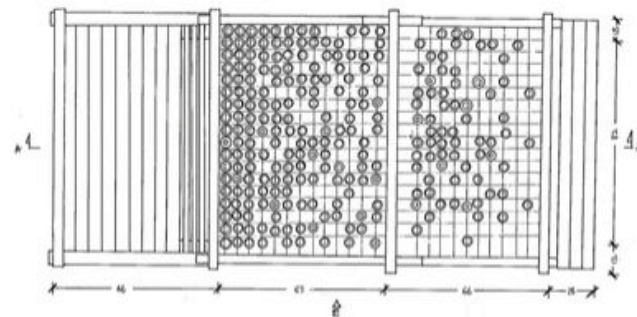


REAR ELEVATION 1:10

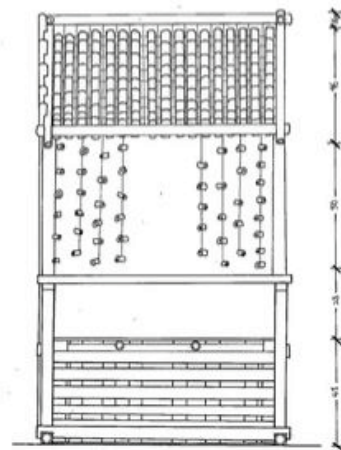


EXPLODED AXONOMETRIC 1:20

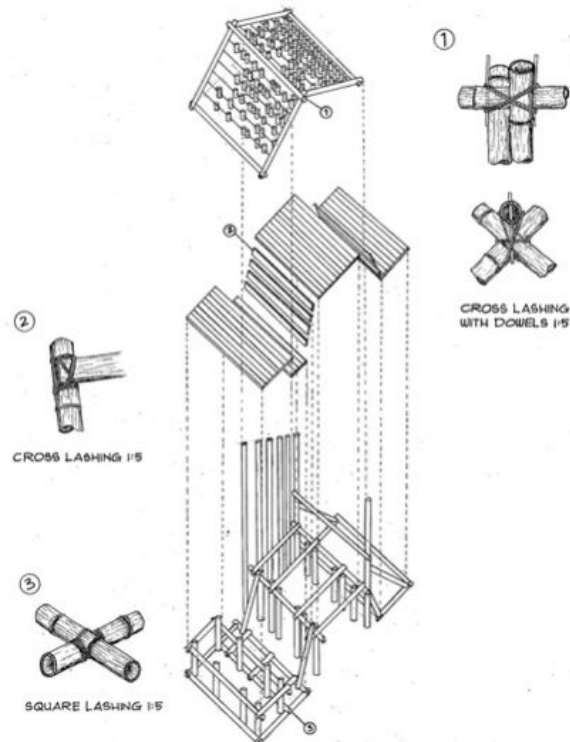



ELEVATION 1:10

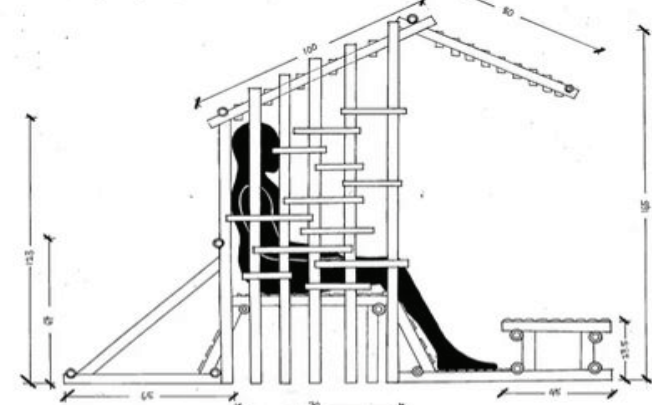


SECTION 1:10 (A-A')

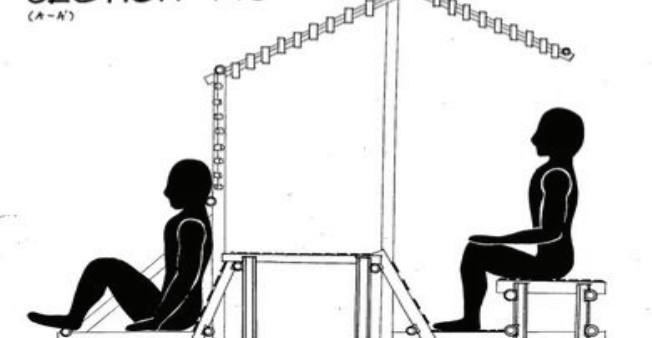

2.1 Private Resort - Dato'Seri Datuk Wira Lee Chong Wei villa (Janda Baik Pahang, Malaysia)

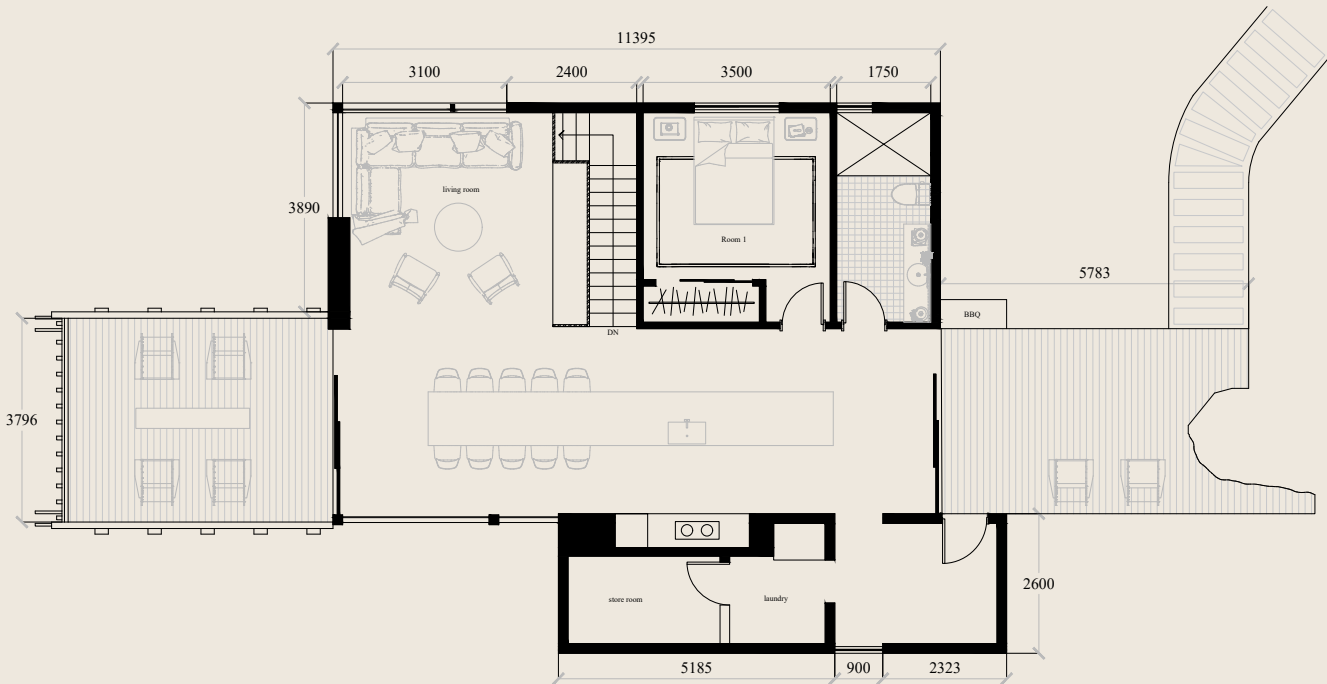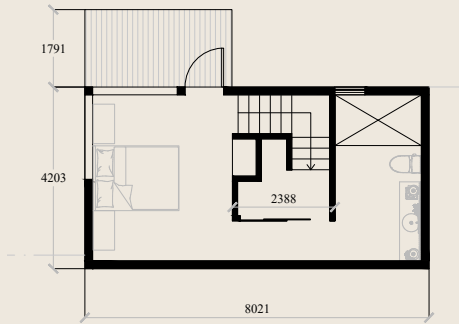

2.2 Meditation Green Village (Janda Baik Pahang, Malaysia)

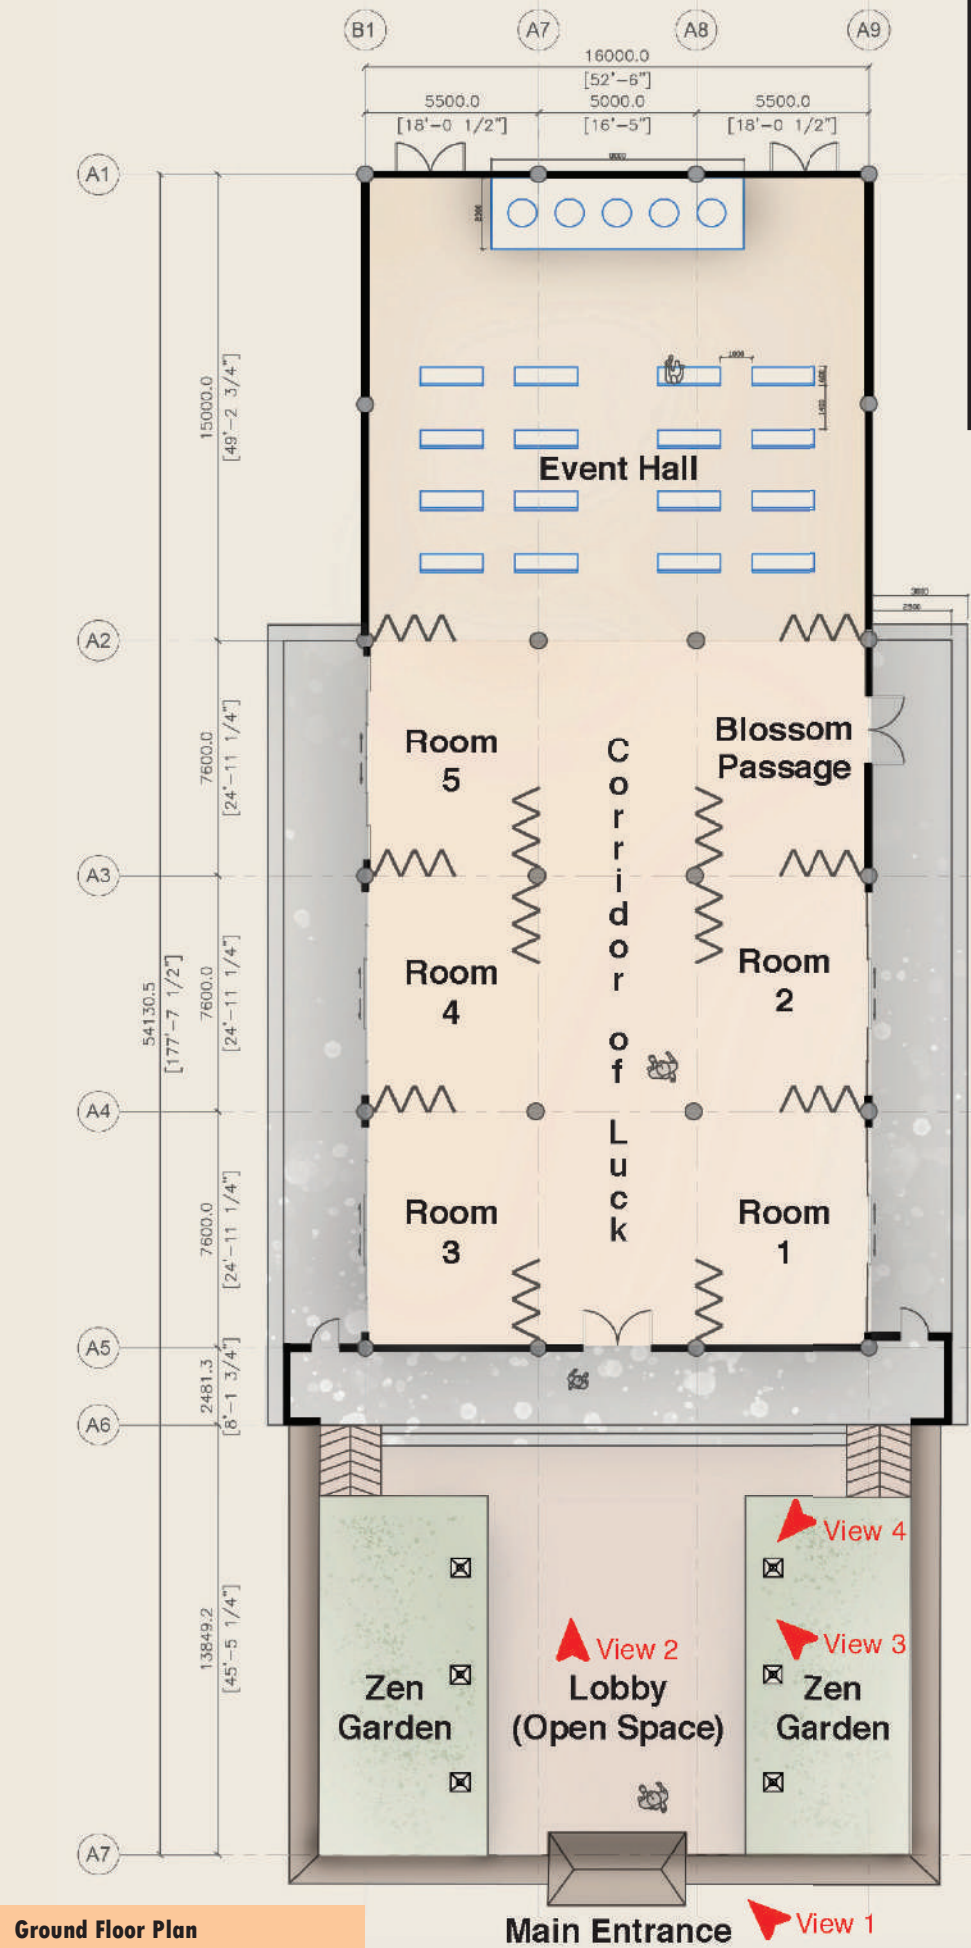


Ground Floor Plan



View 6

View 5

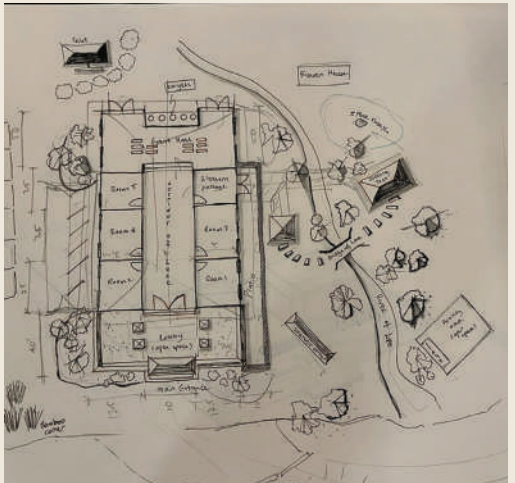

Axonometric View



View 1



View 2



View 3



View 4






View 5





View 6

2.3 Private Bangalow (Dusun Eco Resort Onwer, Malaysia)

PROPOSED DS'S RESORT HOME

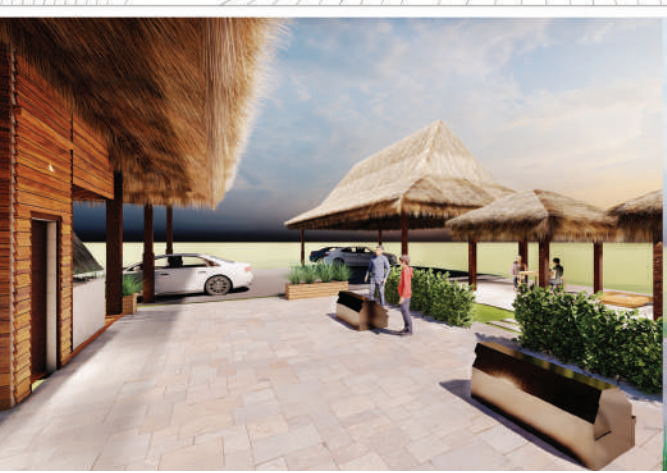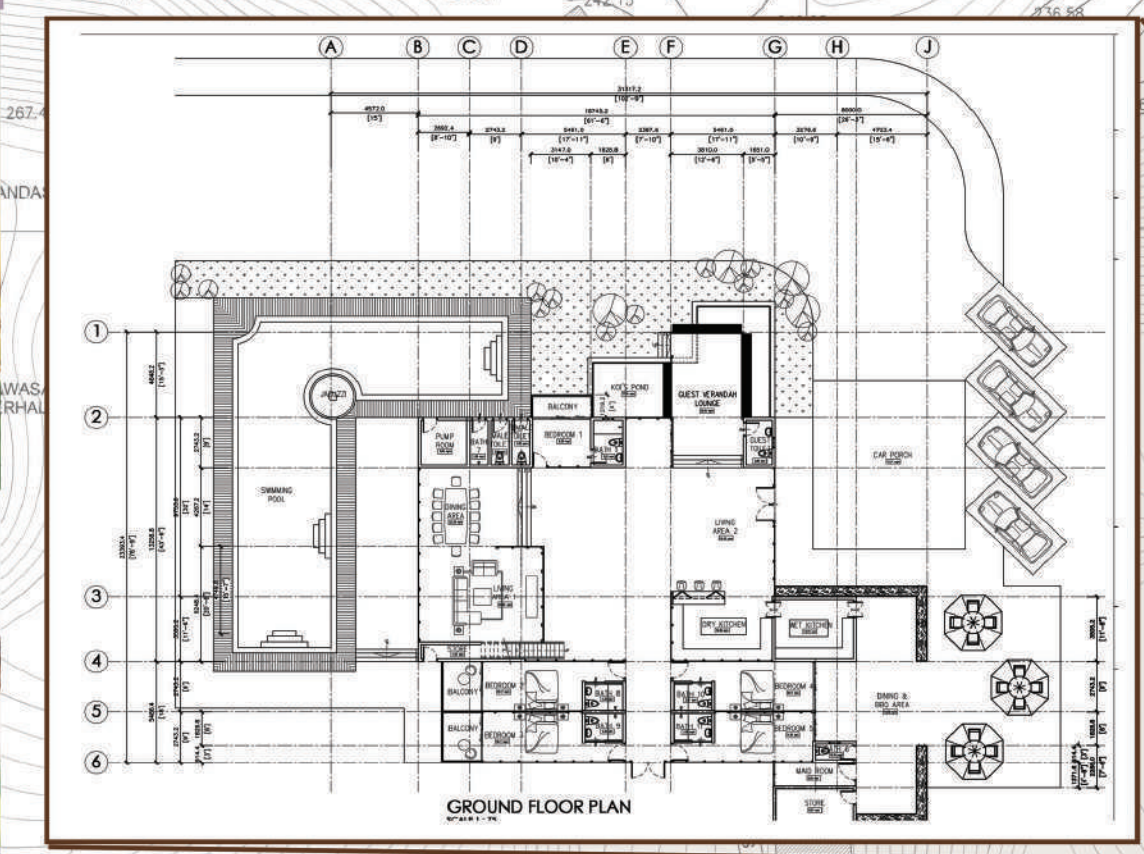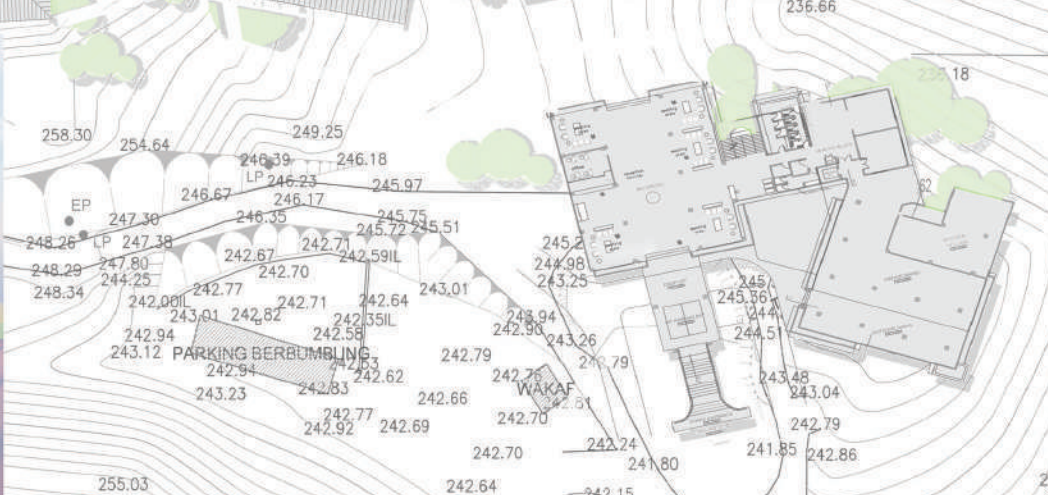




2.4 Private Bangalow (Private, Malaysia)

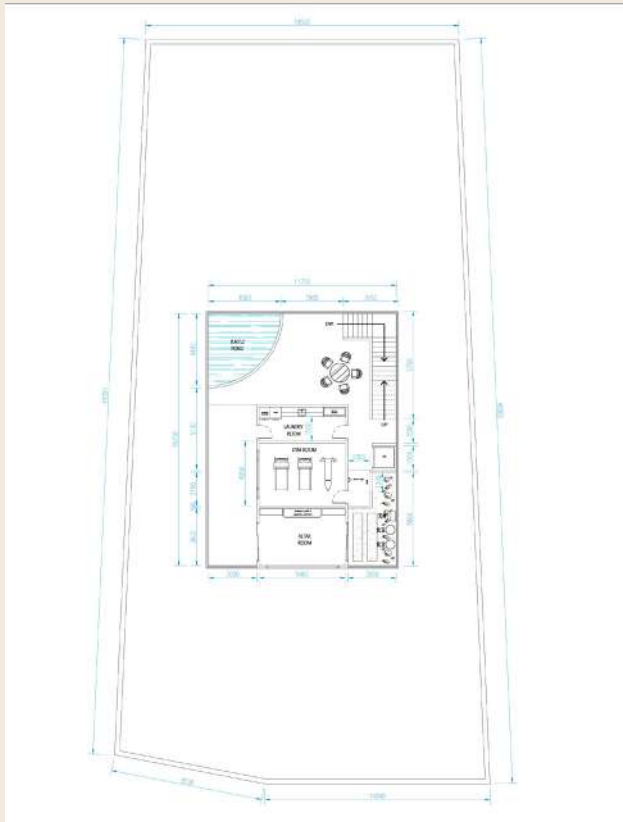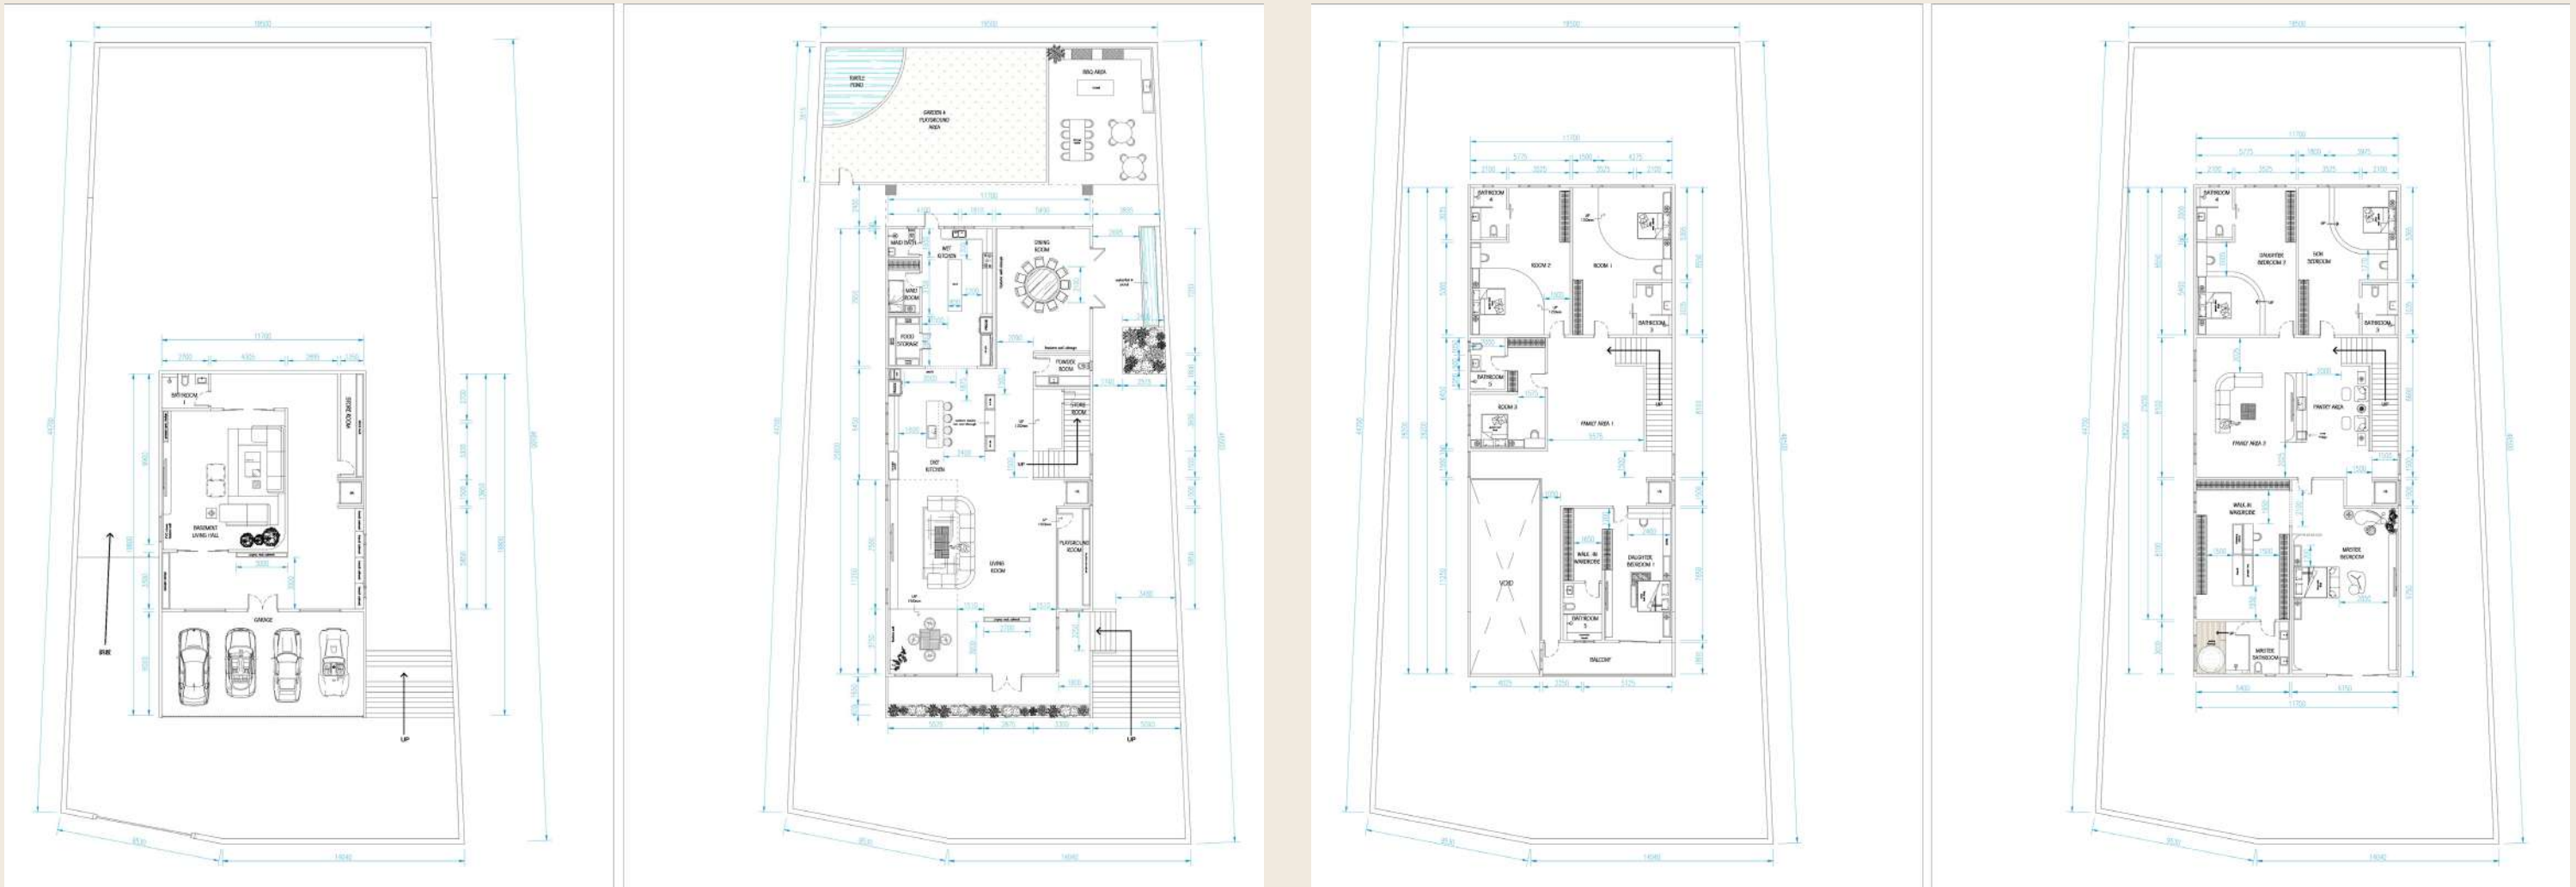


Basement Floor	2599 sqft
Ground Floor	(1084 + 527 + 3706 + 1745) sqft = 7062 sqft
First Floor	3135 sqft
Second Floor	3673 sqft
Third Floor	2073 sqft
Total Built-Up-Area	18,542 Sqft

2.5 37 SJS Resort (Janda Baik Pahang, Malaysia)

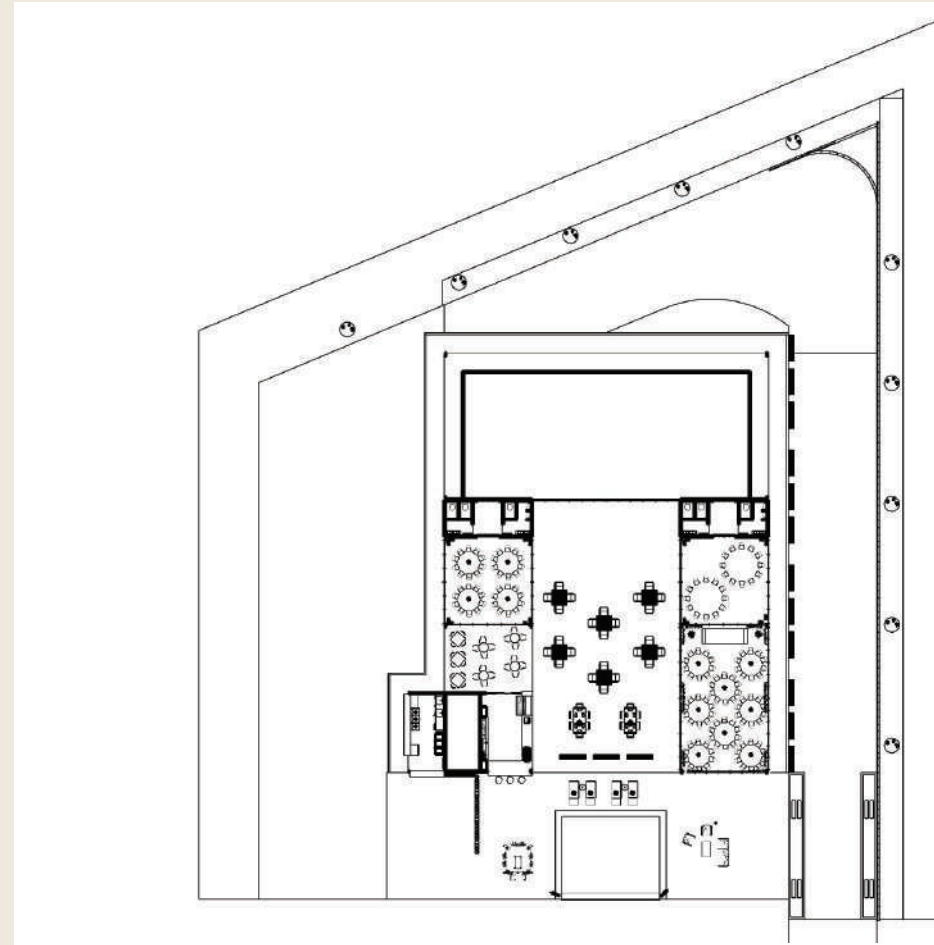


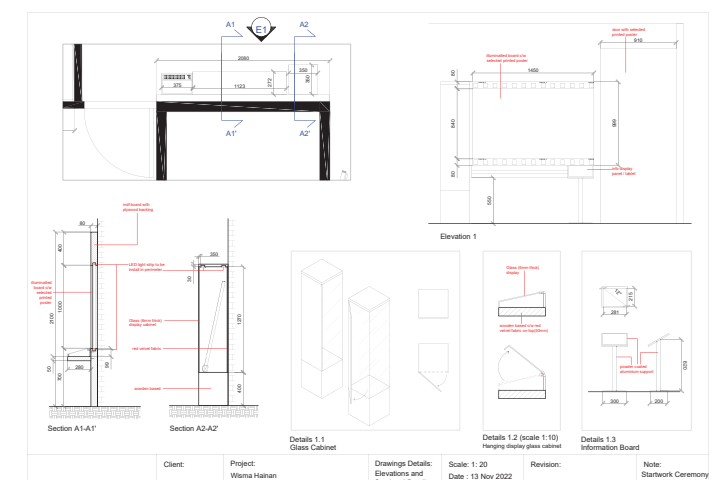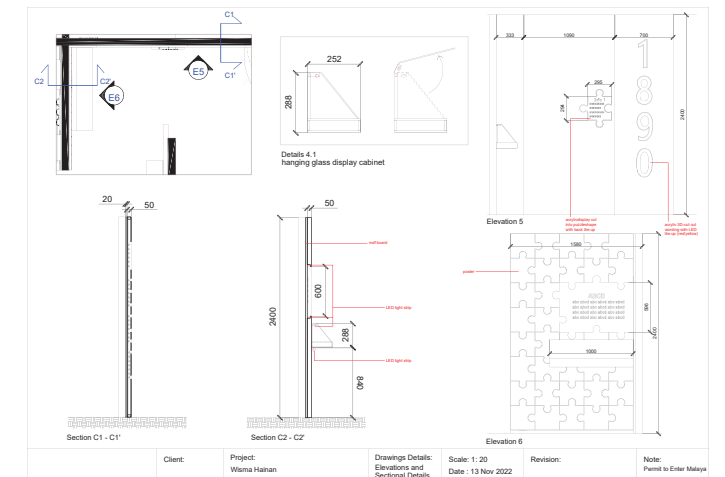





4.1 Santapan Borneo - Seafood Nursery Cafe, Petaling Jaya

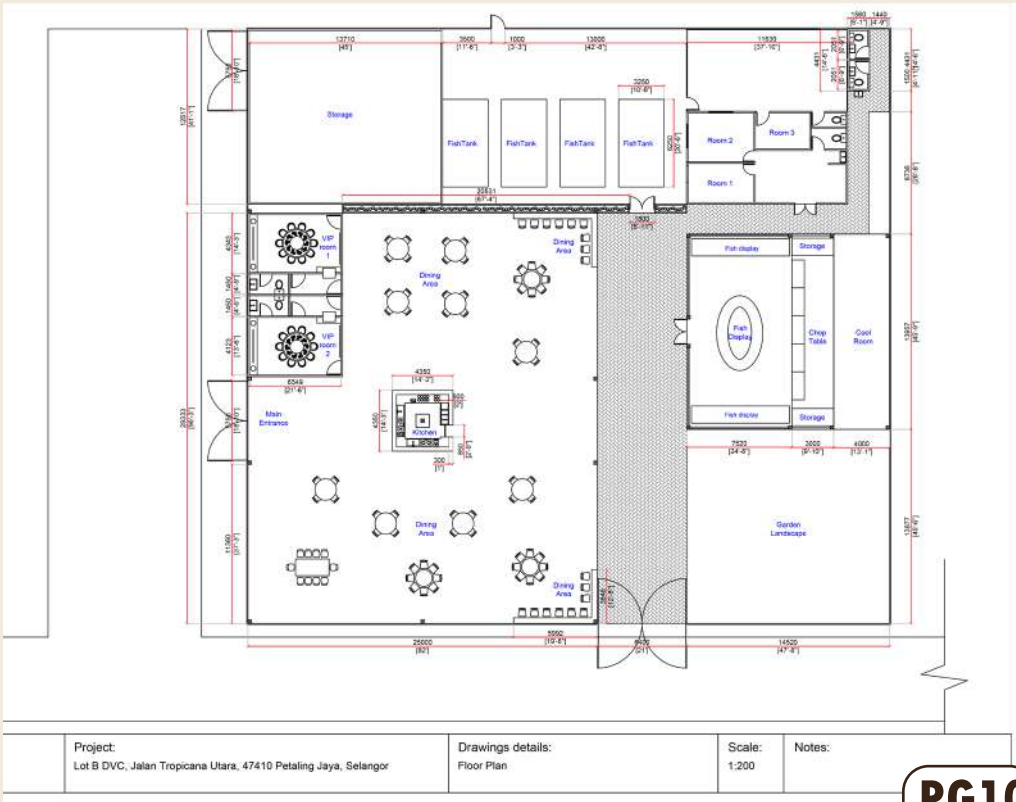






4.2 V12 Bar, Kuala Lumpur

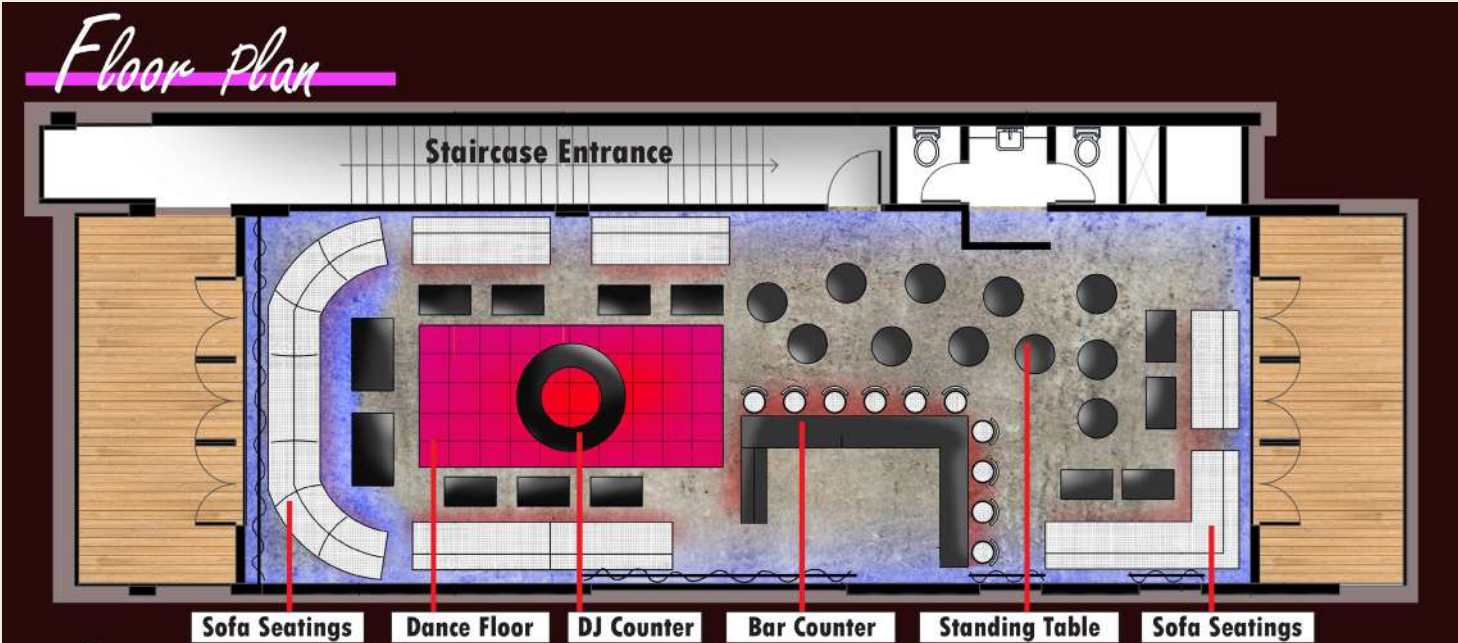




5.2 Submission Renovation - Interior Design

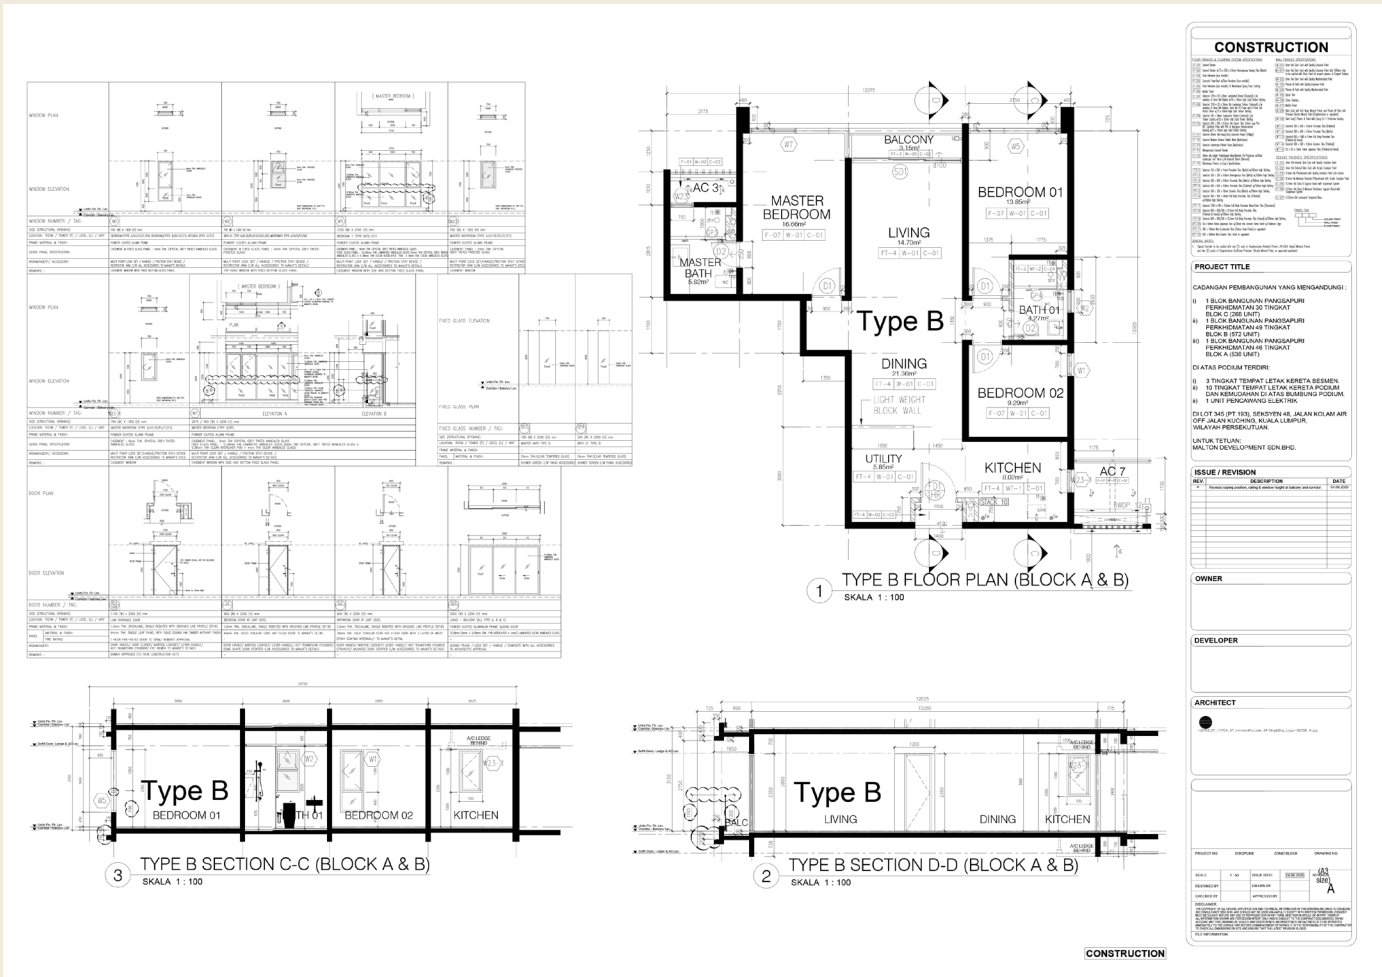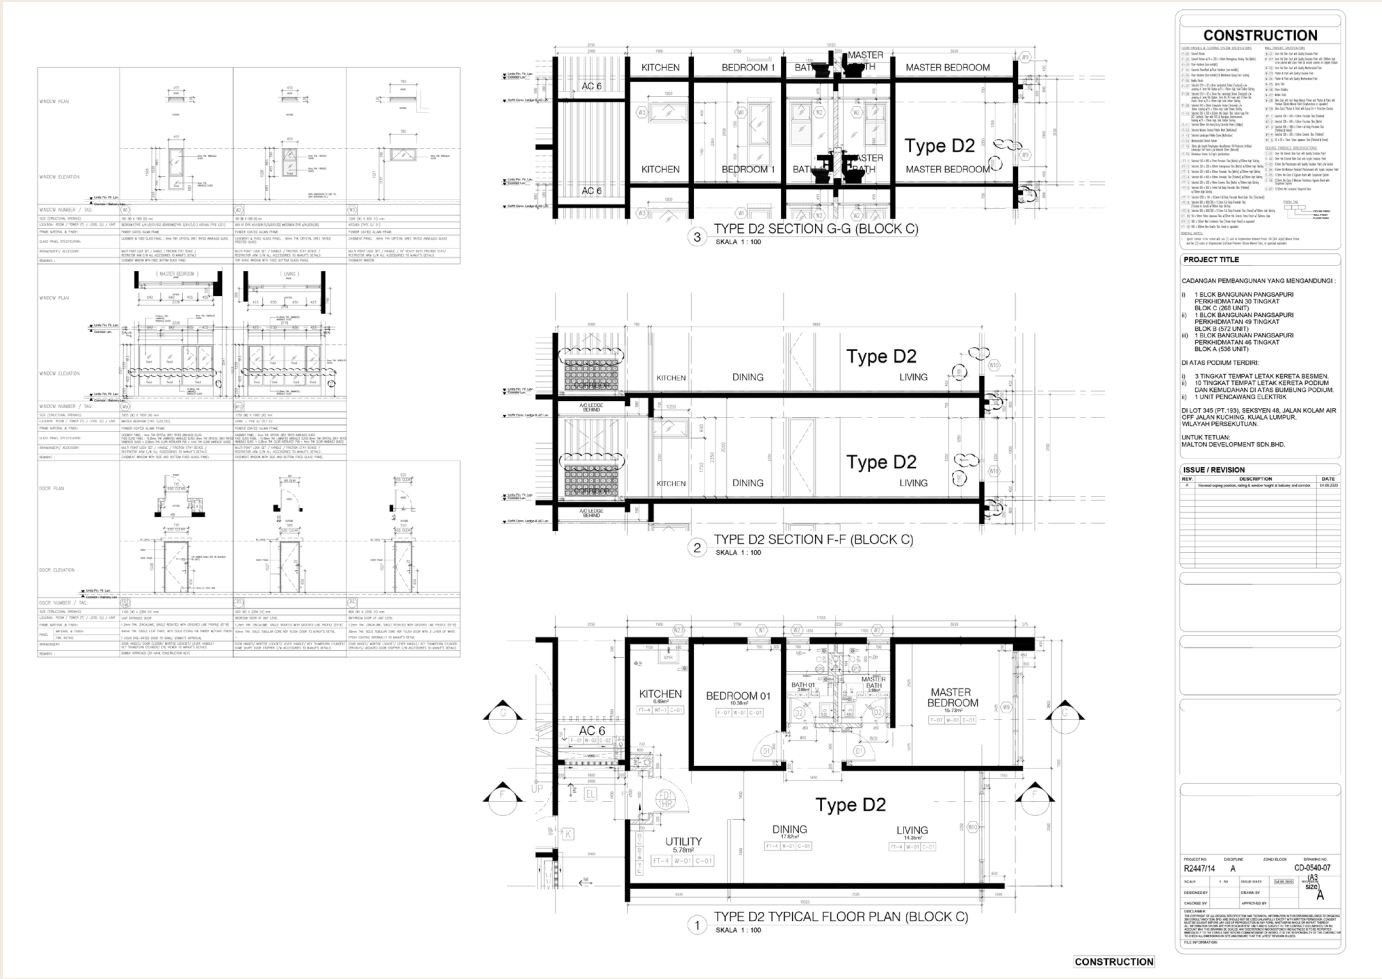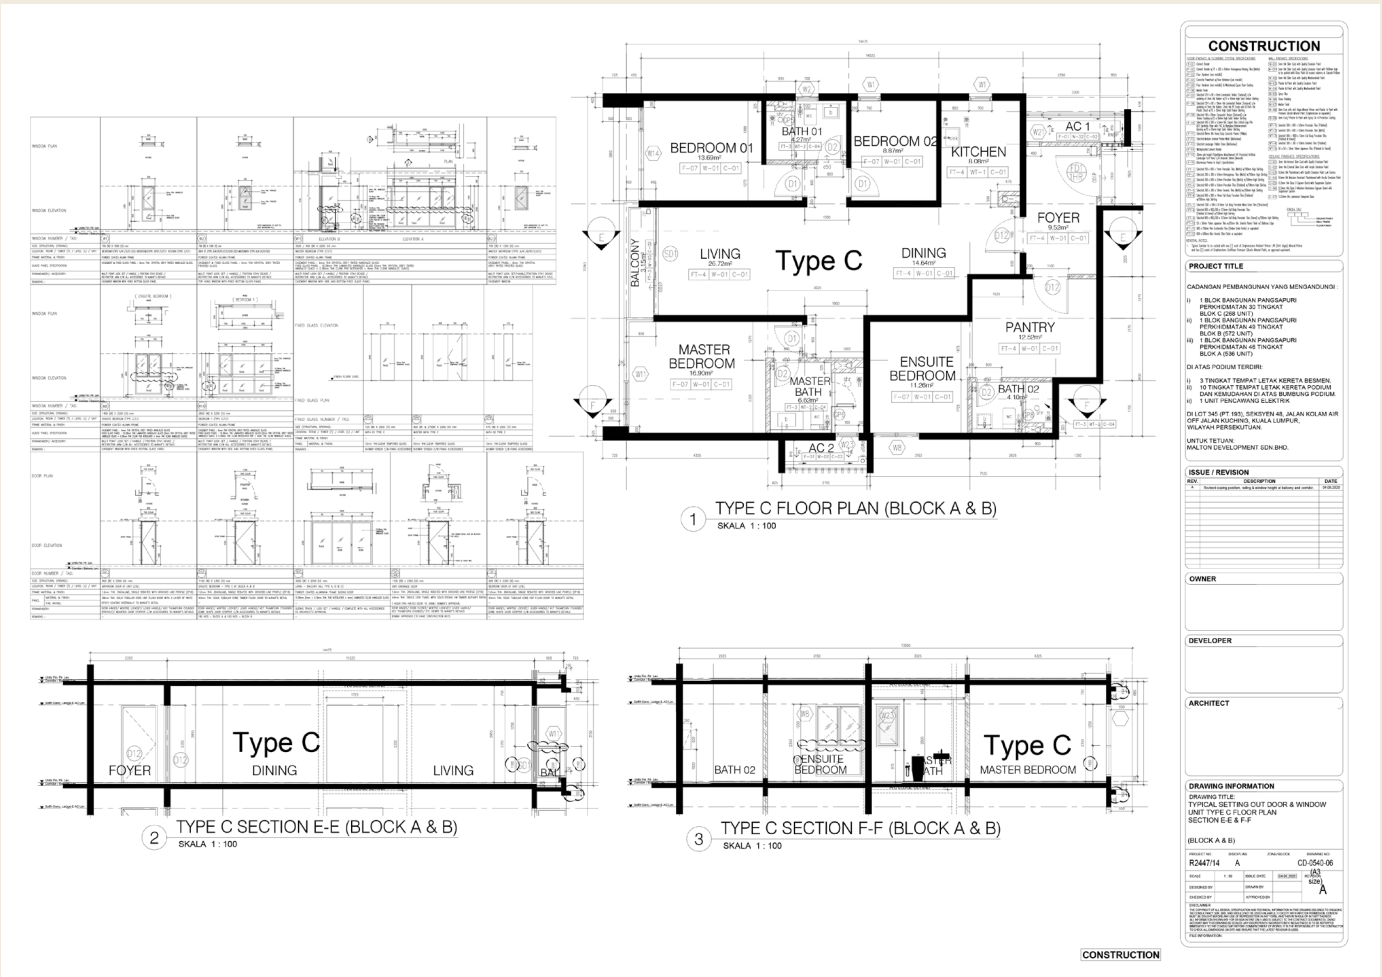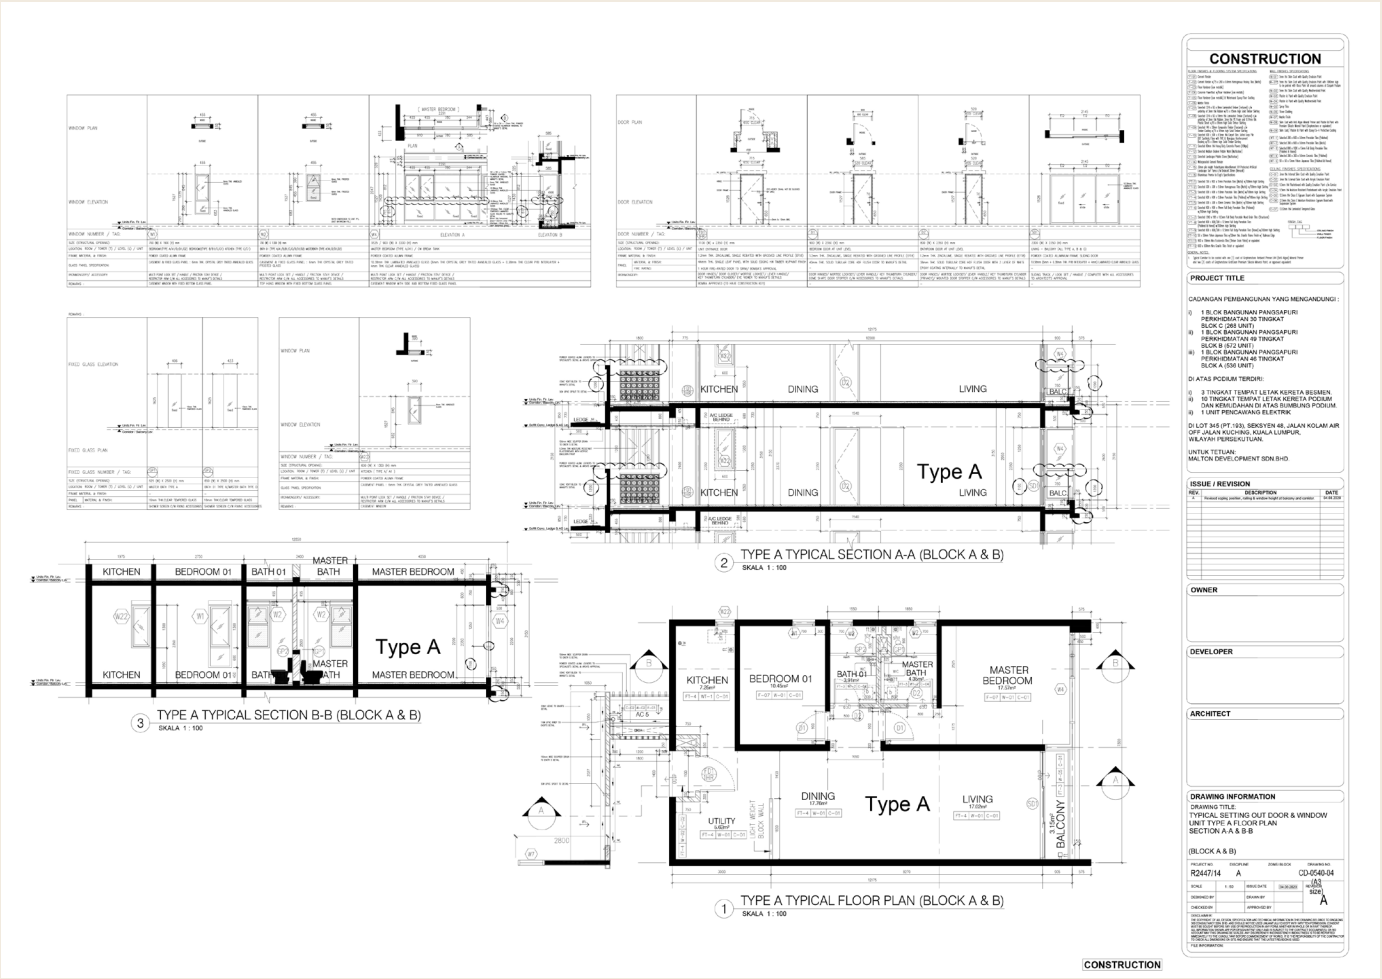

5.3 Aeon mall Market Malaysia - Interior Design

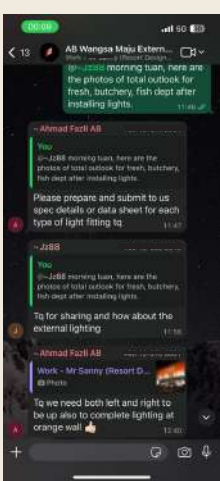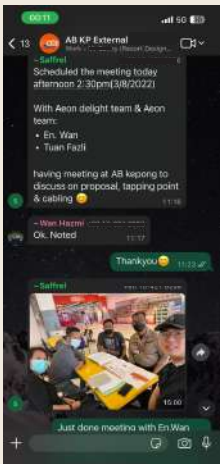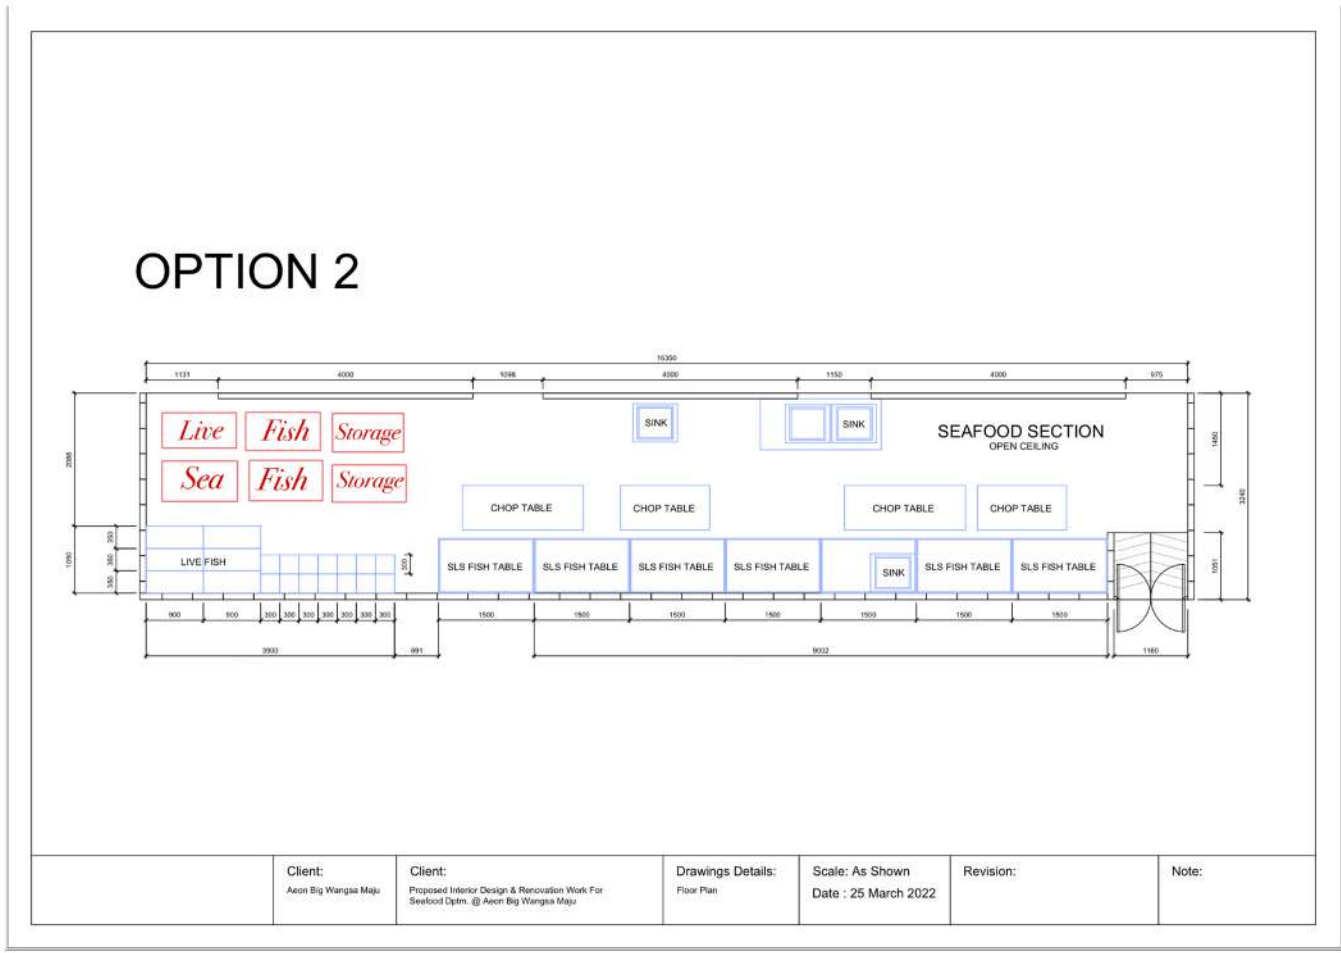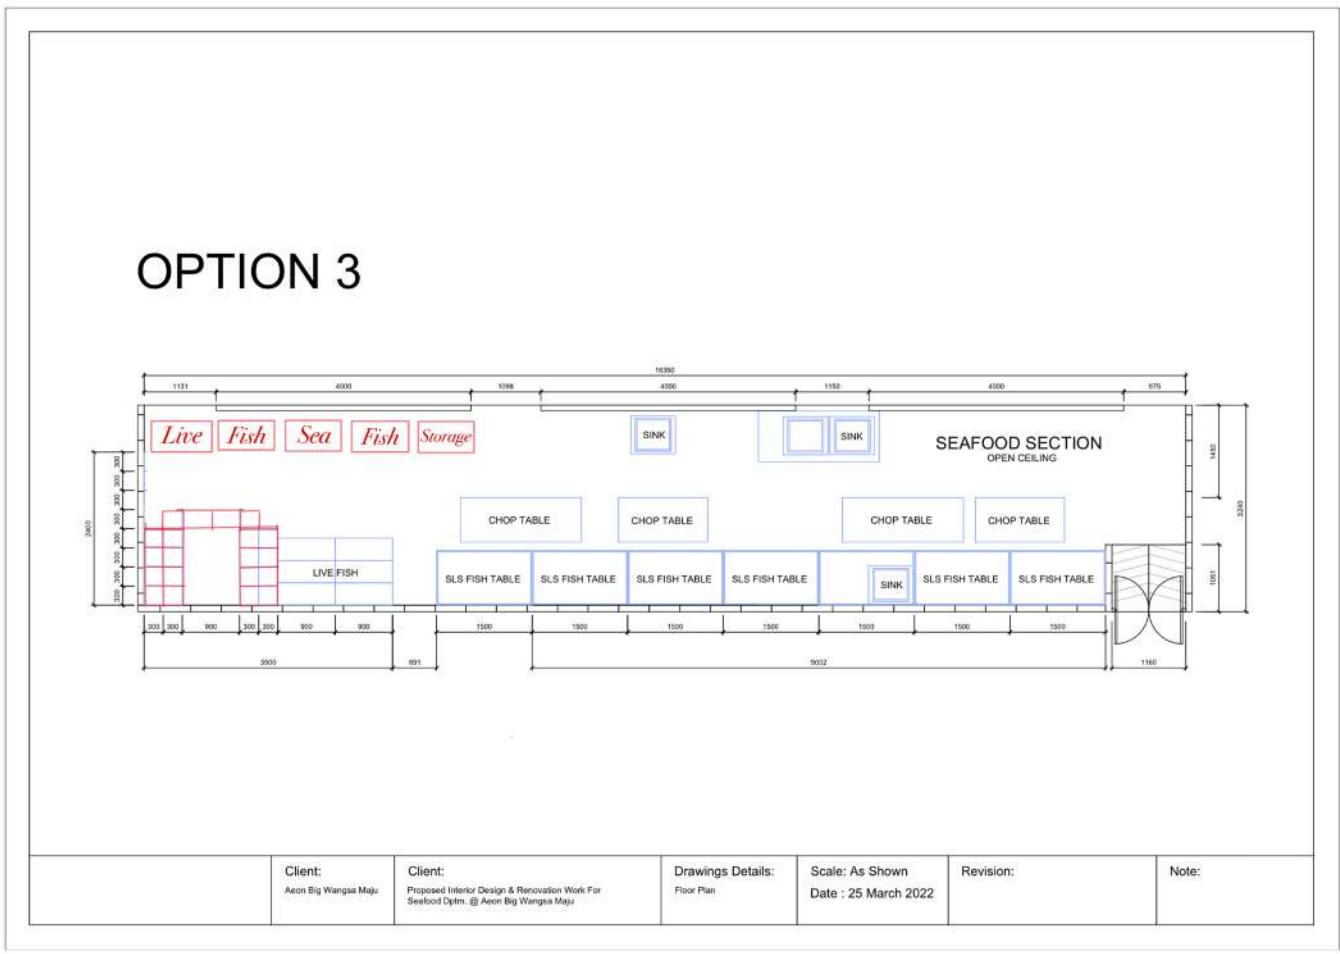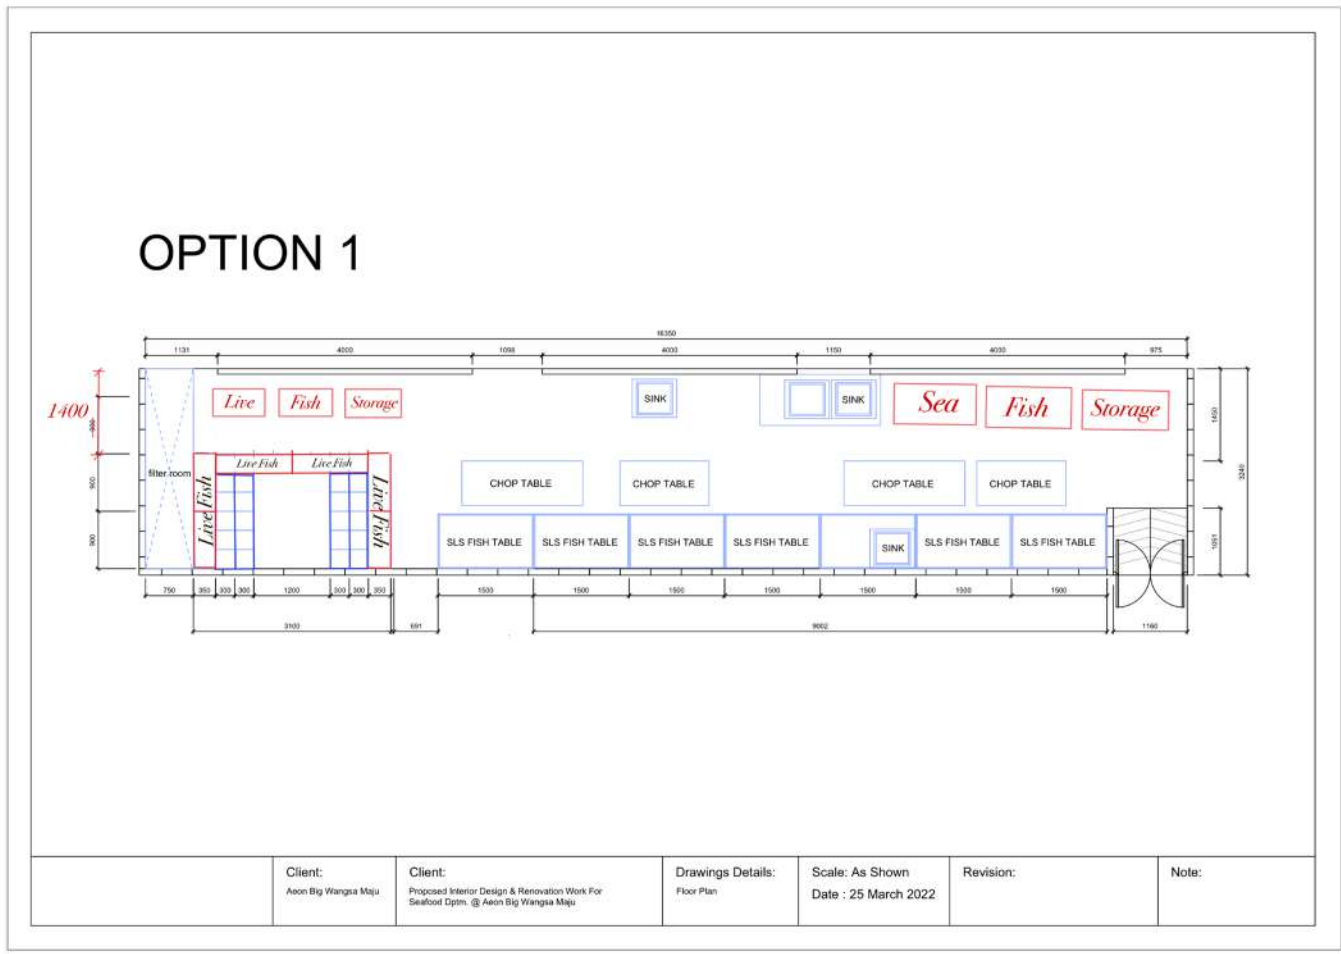

5.4 Hand drawings - Taylor's University, Malaysia

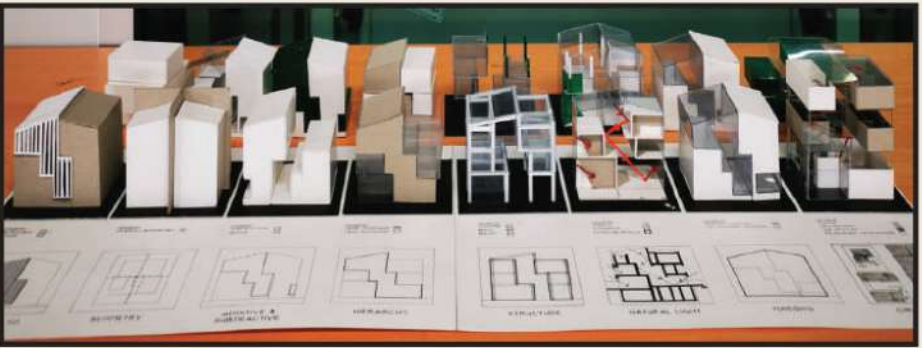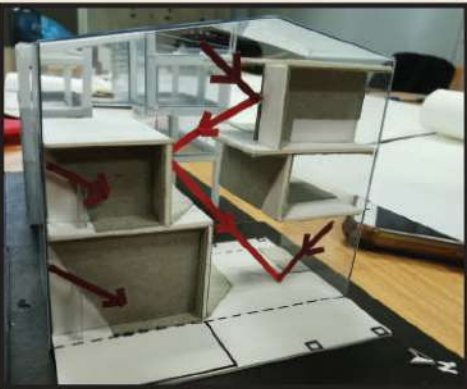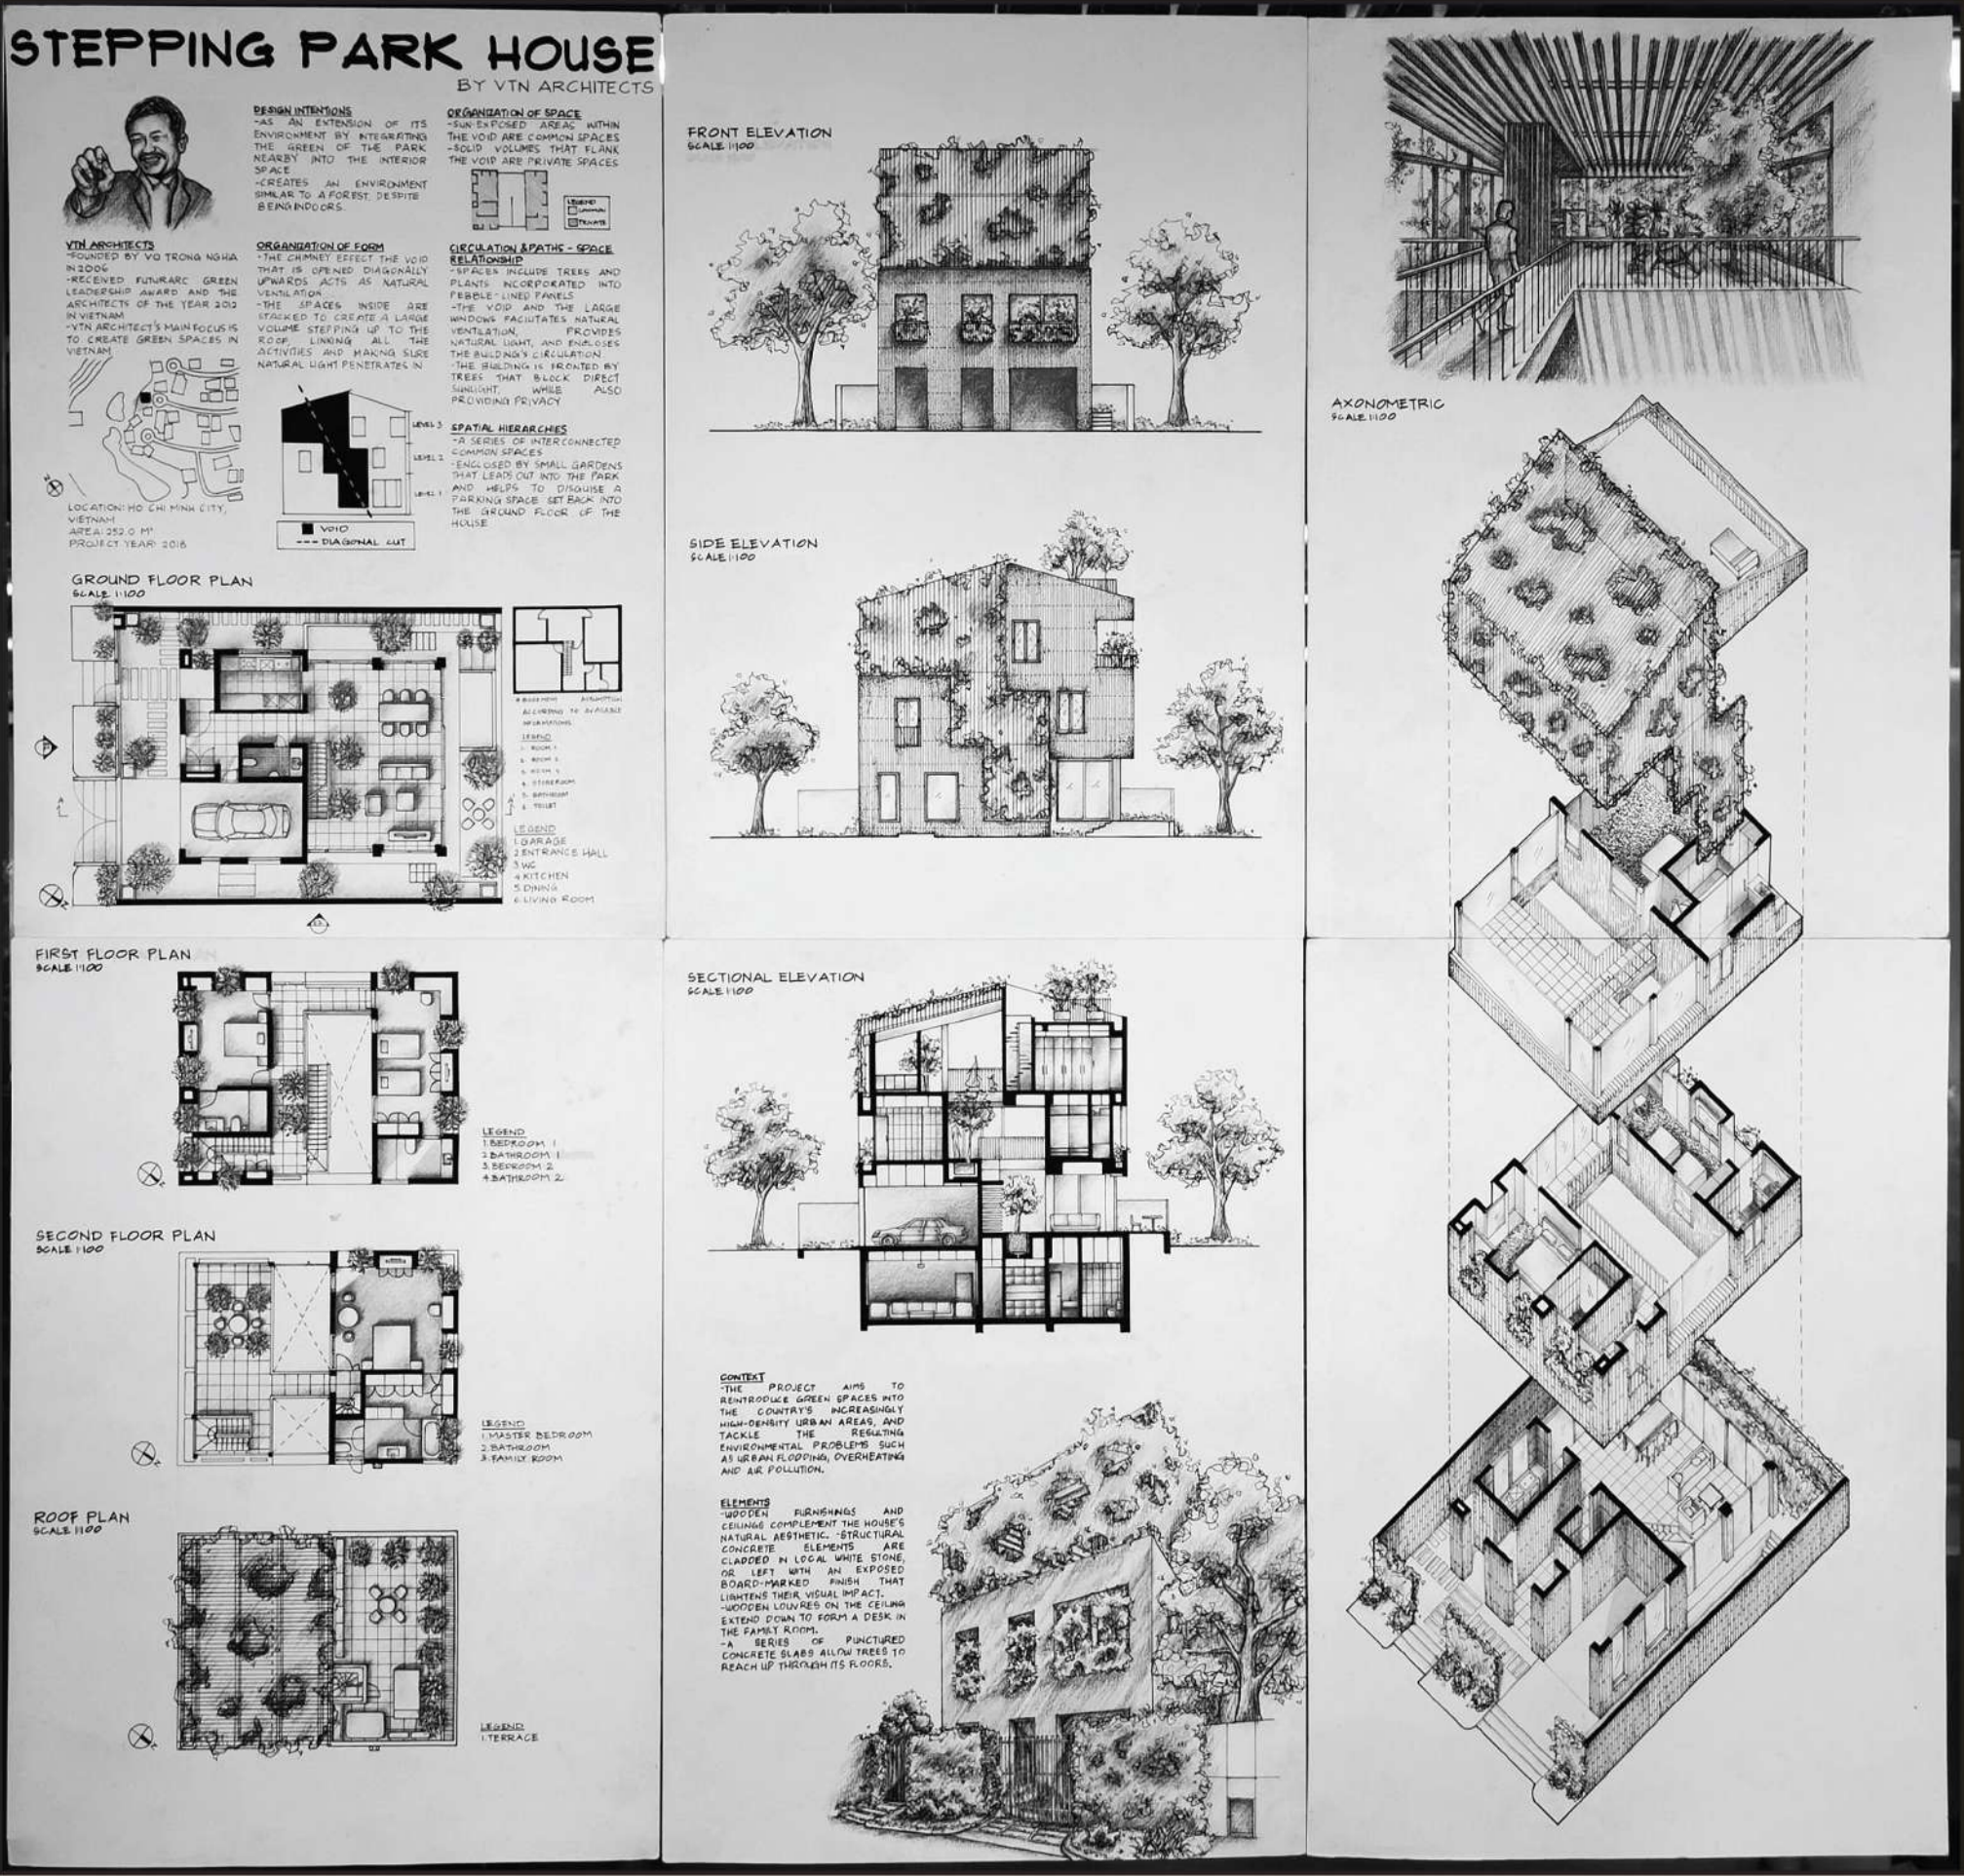

5.4 Hand drawings - Taylor's University, Malaysia

