

STEPPING PARK HOUSE

BY VTN ARCHITECTS



VTN ARCHITECTS
FOUNDED BY VO TRONG NGHIA IN 2006
-RECEIVED FUTURARC GREEN LEADERSHIP AWARD AND THE ARCHITECTS OF THE YEAR 2012 IN VIETNAM
-VTN ARCHITECT'S MAIN FOCUS IS TO CREATE GREEN SPACES IN VIETNAM



LOCATION: HO CHI MINH CITY, VIETNAM
AREA: 252.0 M²
PROJECT YEAR: 2018

DESIGN INTENTIONS
-AS AN EXTENSION OF ITS ENVIRONMENT BY INTEGRATING THE GREEN OF THE PARK NEARBY INTO THE INTERIOR SPACE
-CREATES AN ENVIRONMENT SIMILAR TO A FOREST DESPITE BEING INDOORS.

ORGANIZATION OF FORM
-THE CHIMNEY EFFECT THE VOID THAT IS OPENED DIAGONALLY UPWARDS ACTS AS NATURAL VENTILATION
-THE SPACES INSIDE ARE STACKED TO CREATE A LARGE VOLUME STEPPING UP TO THE ROOF LINKING ALL THE ACTIVITIES AND MAKING SURE NATURAL LIGHT PENETRATES IN


ORGANIZATION OF SPACE
-SUN-EXPOSED AREAS WITHIN THE VOID ARE COMMON SPACES
-SOLID VOLUMES THAT FLANK THE VOID ARE PRIVATE SPACES

CIRCULATION & PATHS - SPACE RELATIONSHIP
-SPACES INCLUDE TREES AND PLANTS INCORPORATED INTO PERFORATED PANELS
-THE VOID AND THE LARGE WINDOWS FACILITATES NATURAL VENTILATION, PROVIDES NATURAL LIGHT, AND ENCLOSES THE BUILDING'S CIRCULATION
-THE BUILDING IS FRONTED BY TREES THAT BLOCK DIRECT SUNLIGHT, WHILE ALSO PROVIDING PRIVACY

SPATIAL HIERARCHIES
-A SERIES OF INTERCONNECTED COMMON SPACES
-ENCLOSED BY SMALL GARDENS THAT LEADS OUT INTO THE PARK AND HELPS TO DISGUISE A PARKING SPACE SET BACK INTO THE GROUND FLOOR OF THE HOUSE




GROUND FLOOR PLAN
SCALE 1:100

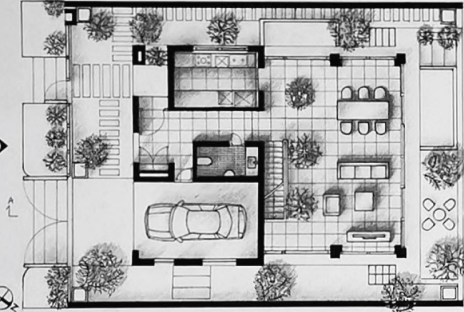


LEGEND
1. GARAGE
2. ENTRANCE HALL
3. WC
4. KITCHEN
5. DINING
6. LIVING ROOM

FIRST FLOOR PLAN
SCALE 1:100

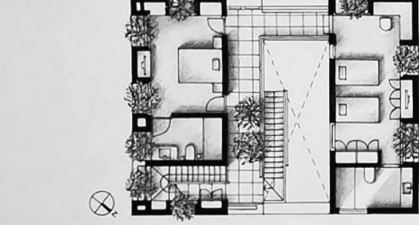


LEGEND
1. BEDROOM 1
2. BATHROOM 1
3. BEDROOM 2
4. BATHROOM 2

SECOND FLOOR PLAN
SCALE 1:100

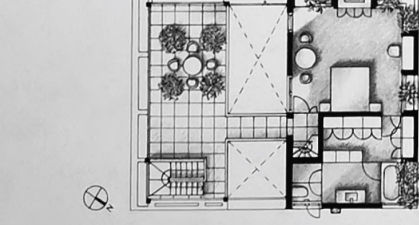


LEGEND
1. MASTER BEDROOM
2. BATHROOM
3. FAMILY ROOM

ROOF PLAN
SCALE 1:100

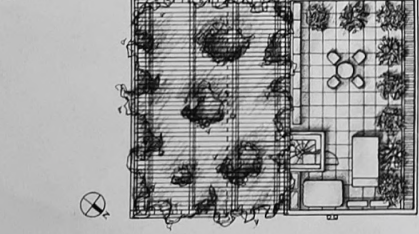


LEGEND
1. TERRACE

FRONT ELEVATION
SCALE 1:100

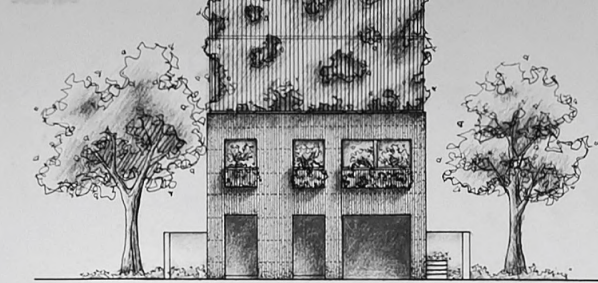

SIDE ELEVATION
SCALE 1:100


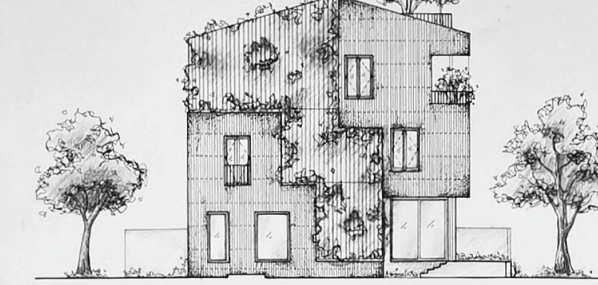


SECTIONAL ELEVATION
SCALE 1:100






CONTEXT
THE PROJECT AIMS TO REINTRODUCE GREEN SPACES INTO THE COUNTRY'S INCREASINGLY HIGH-DENSITY URBAN AREAS, AND TACKLE THE RESULTING ENVIRONMENTAL PROBLEMS SUCH AS URBAN FLOODING, OVERHEATING AND AIR POLLUTION.






ELEMENTS
WOODEN FURNISHINGS AND CEILINGS COMPLEMENT THE HOUSE'S NATURAL AESTHETIC. -STRUCTURAL CONCRETE ELEMENTS ARE CLADDED IN LOCAL WHITE STONE, OR LEFT WITH AN EXPOSED BOARD-MARKED FINISH THAT LIGHTENS THEIR VISUAL IMPACT.
-WOODEN LOUNGES ON THE CEILING EXTEND DOWN TO FORM A DESK IN THE FAMILY ROOM.
-A SERIES OF PUNCTURED CONCRETE SLABS ALLOW TREES TO REACH UP THROUGH ITS FLOORS.





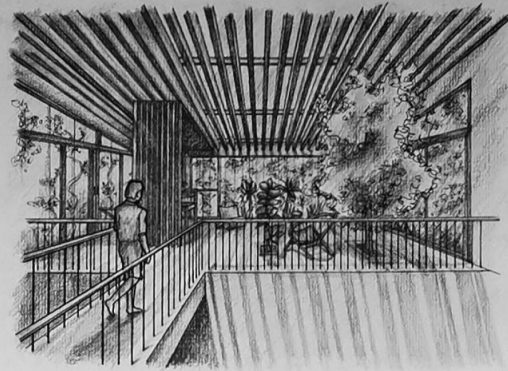
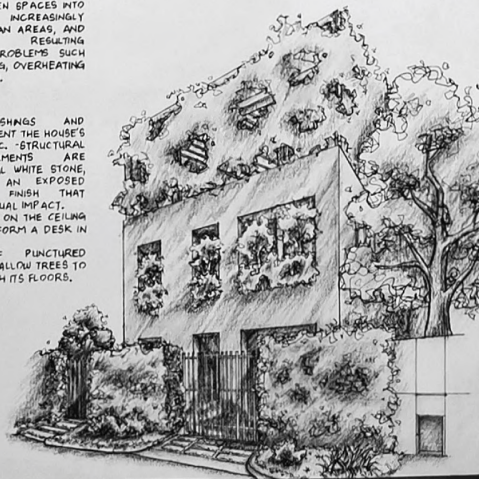









AXONOMETRIC
SCALE 1:100

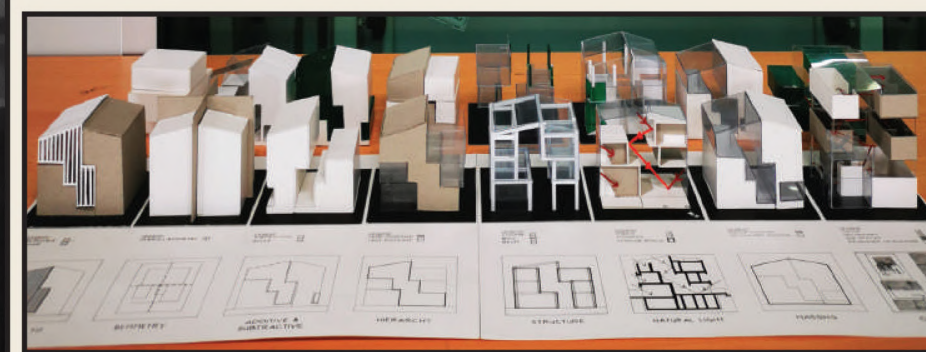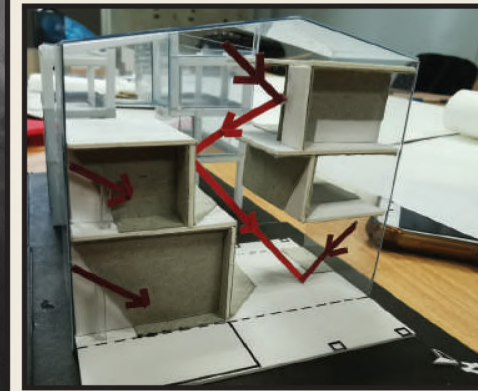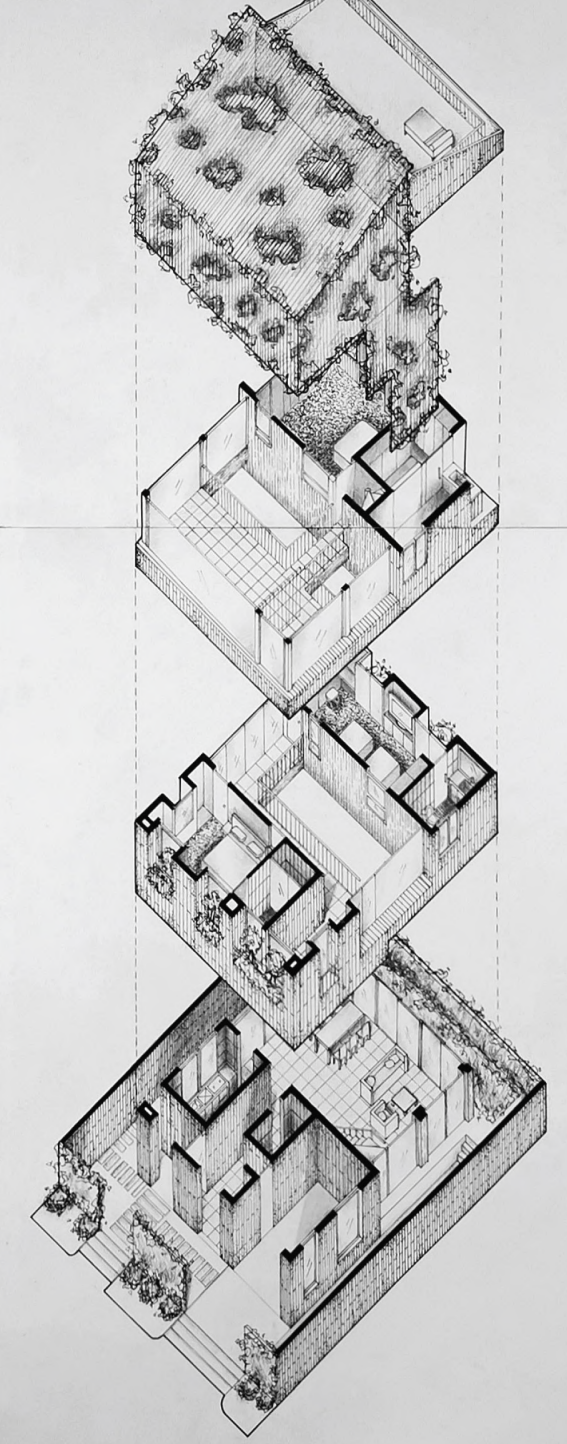

STEEL STRUCTURE, CONCRETE SLAB, TIMBER FLOORING

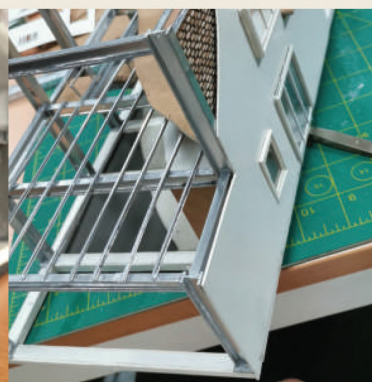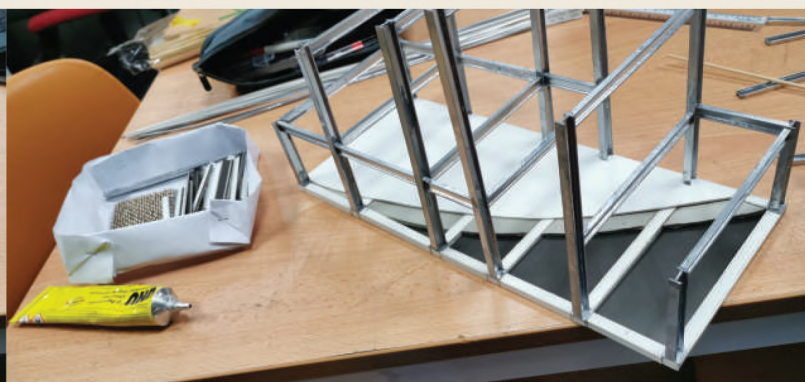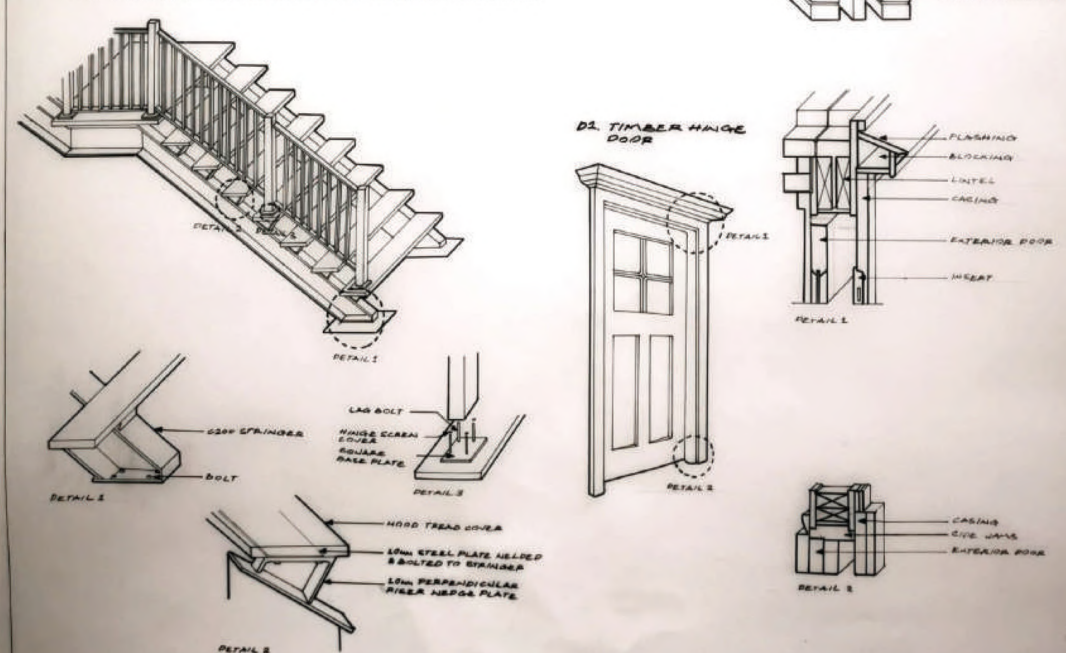  

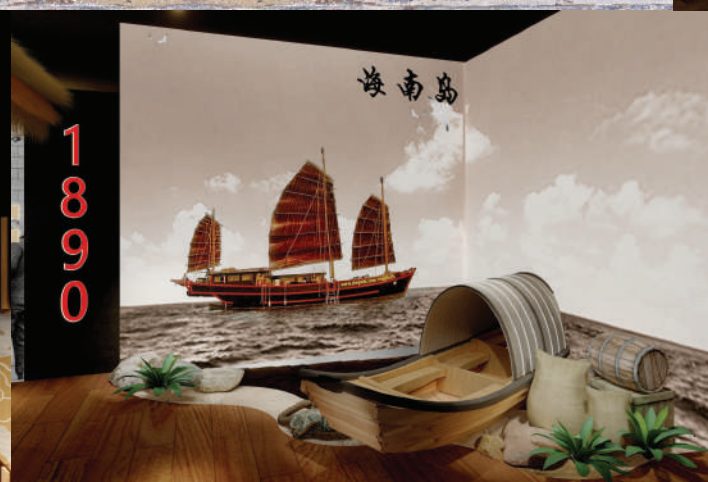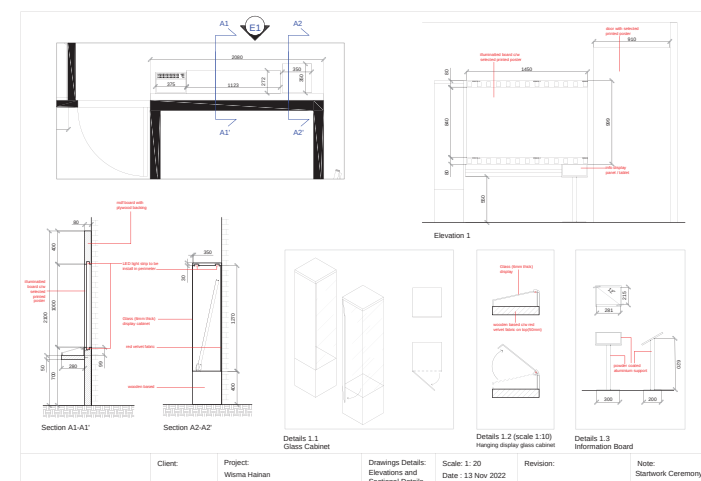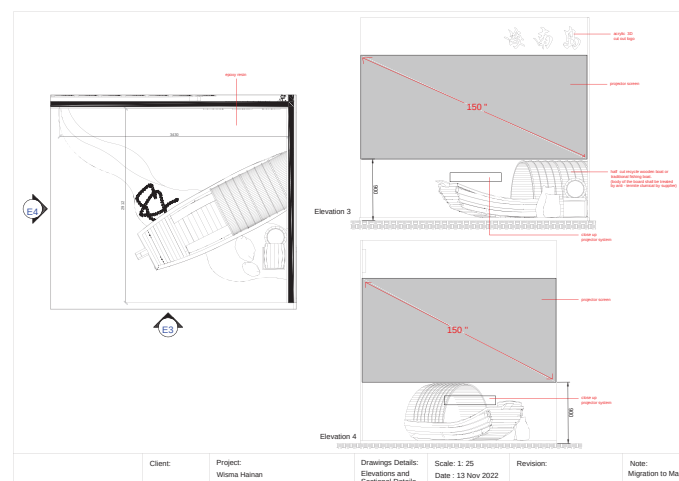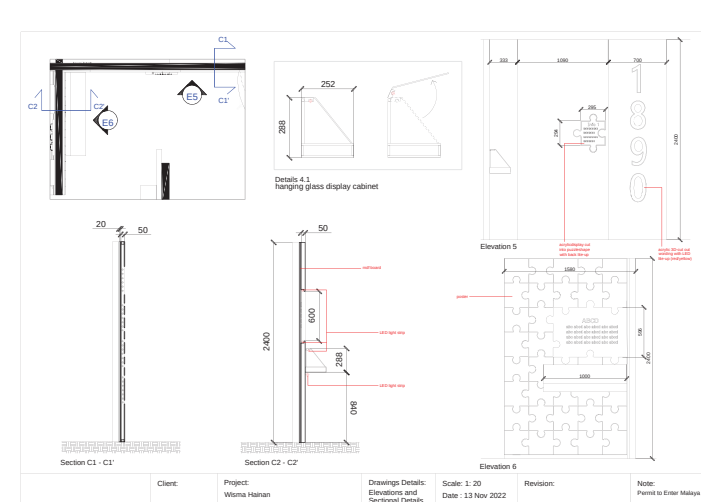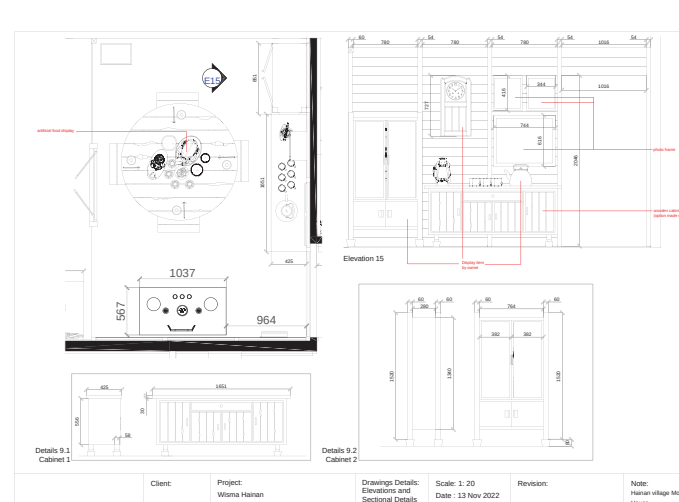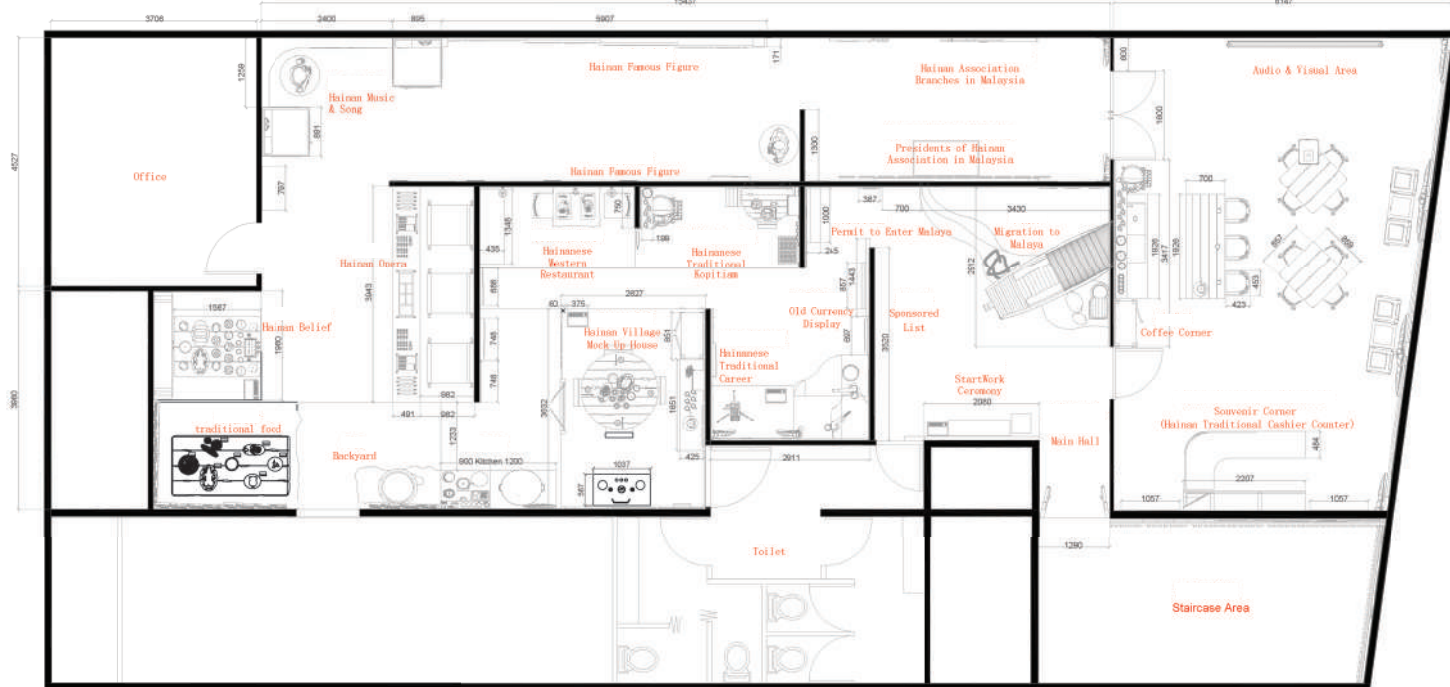

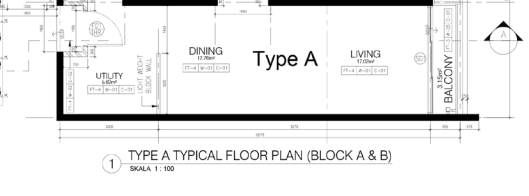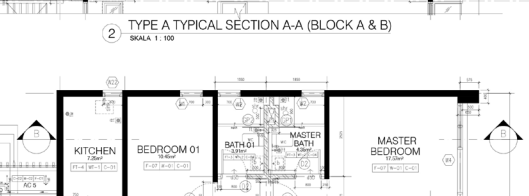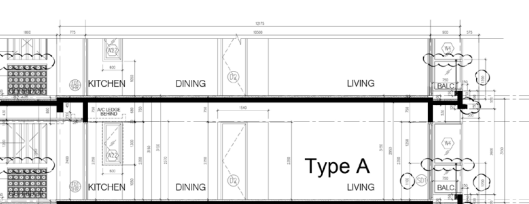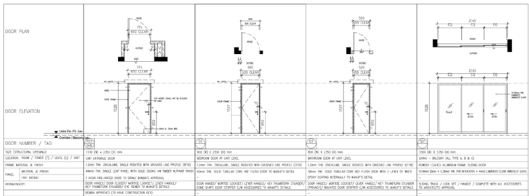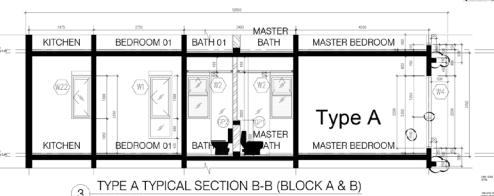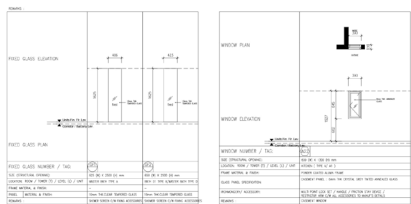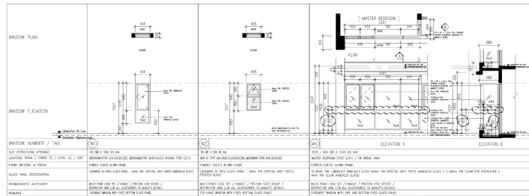

CONSTRUCTION








PROJECT TITLE

OWNER

DEVELOPER

ARCHITECT

DRAWING INFORMATION

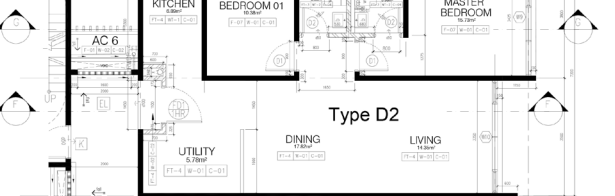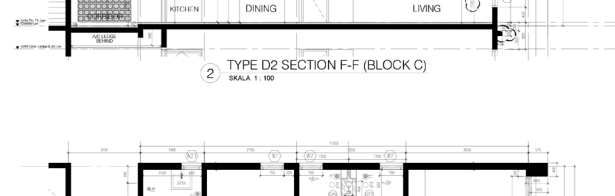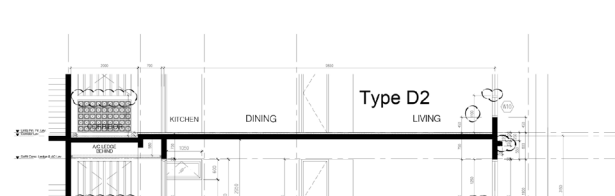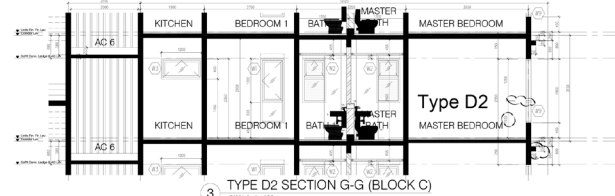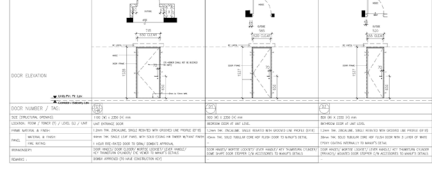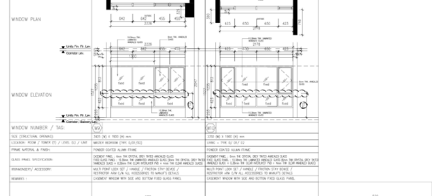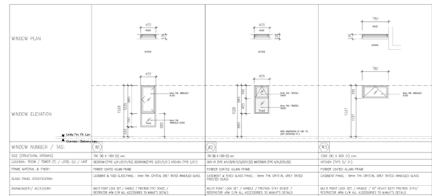

CONSTRUCTION






PROJECT TITLE

OWNER

DEVELOPER

ARCHITECT

DRAWING INFORMATION

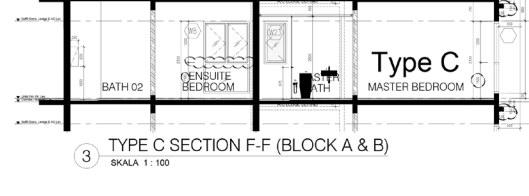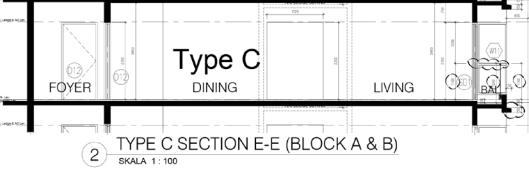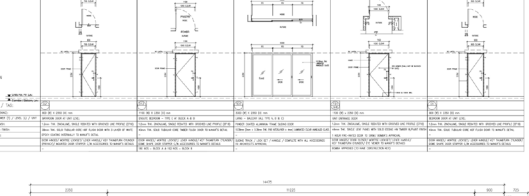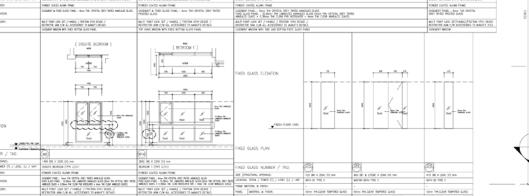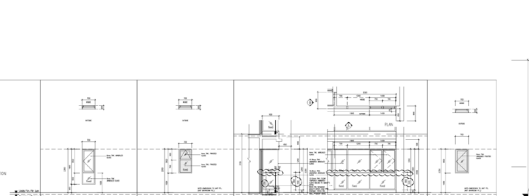

CONSTRUCTION








PROJECT TITLE

OWNER

DEVELOPER

ARCHITECT

DRAWING INFORMATION

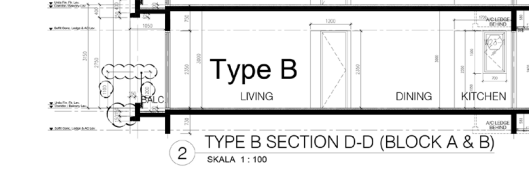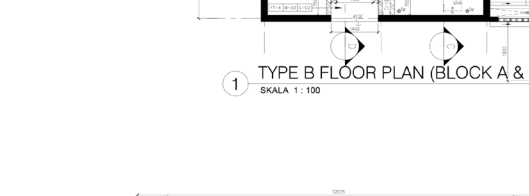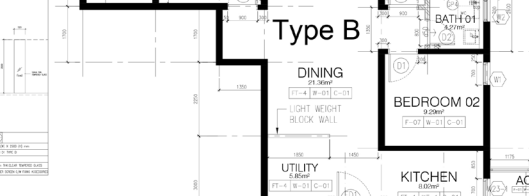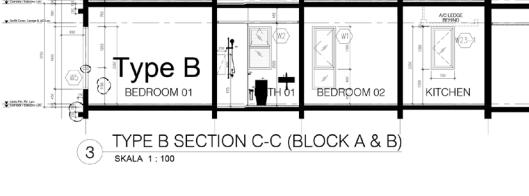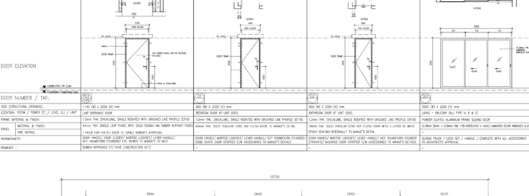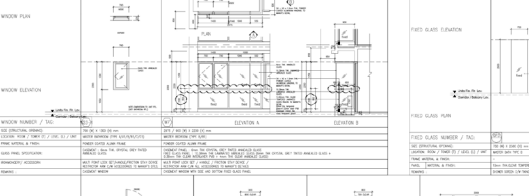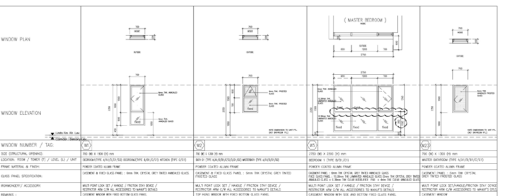

CONSTRUCTION







PROJECT TITLE

OWNER

DEVELOPER






ARCHITECT

DRAWING INFORMATION

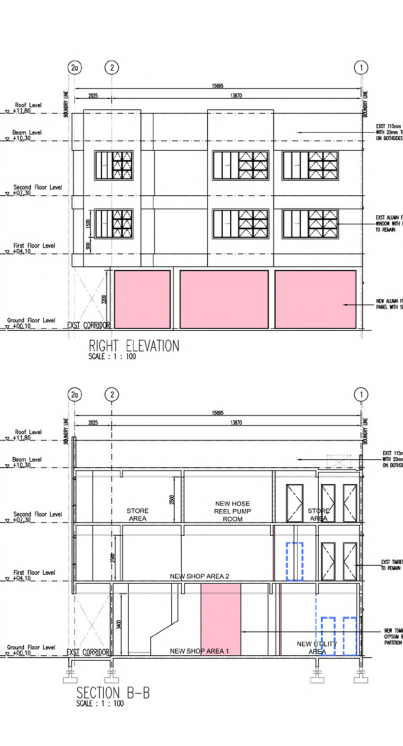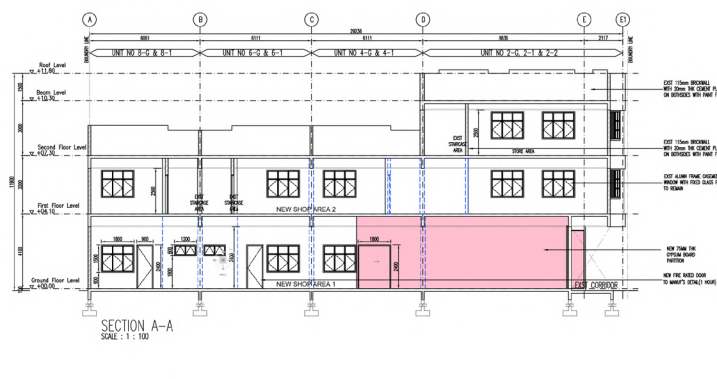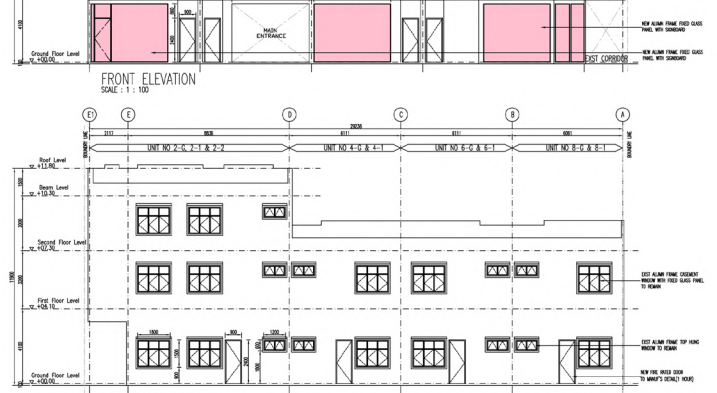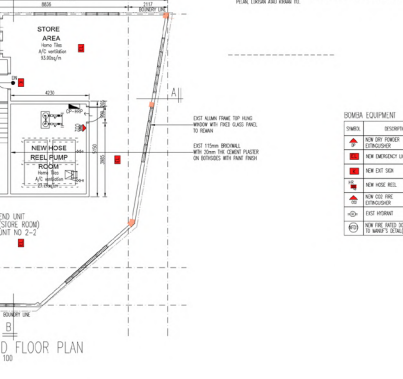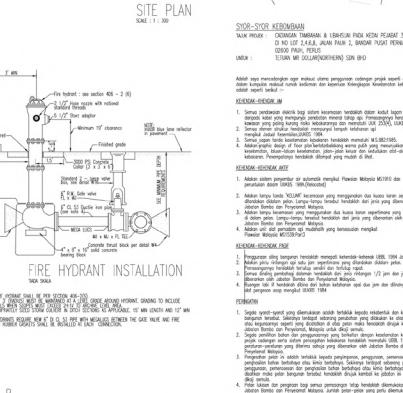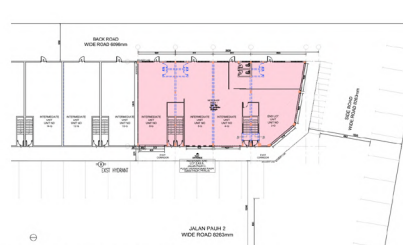


DI LUKIS OLEH :
DI SEMAK OLEH :
DI SAHKAN OLEH :



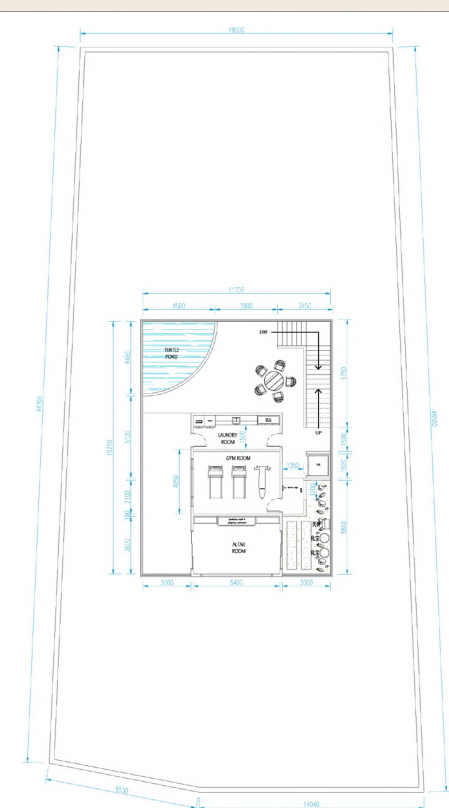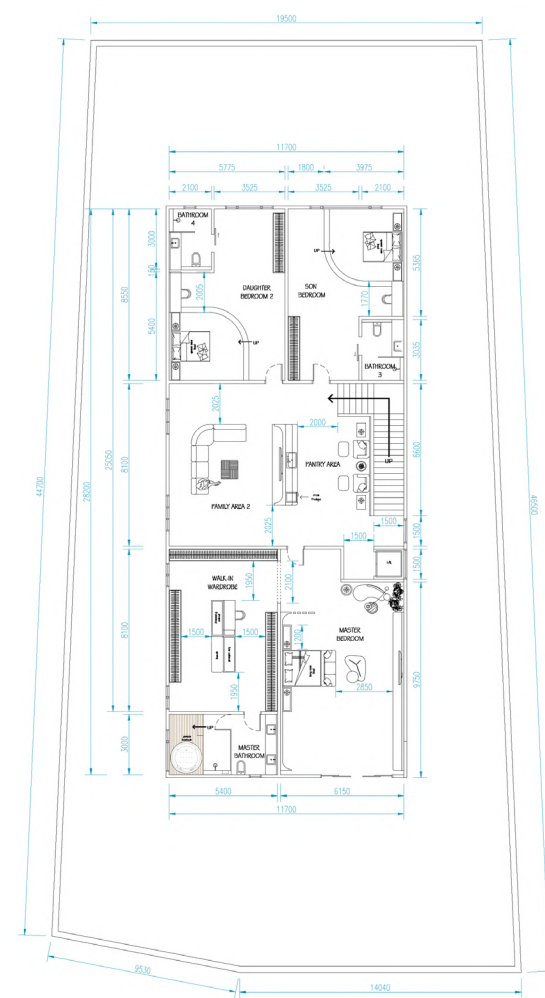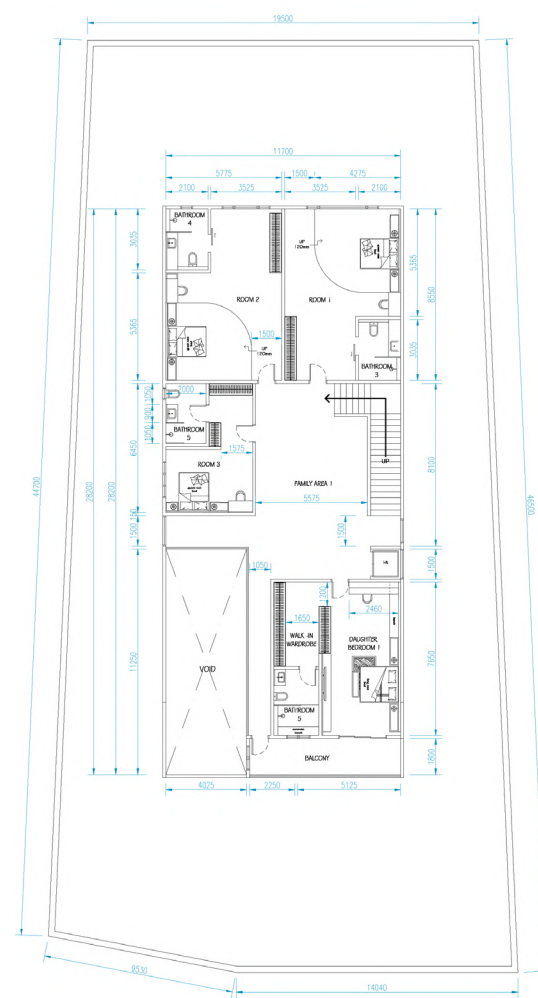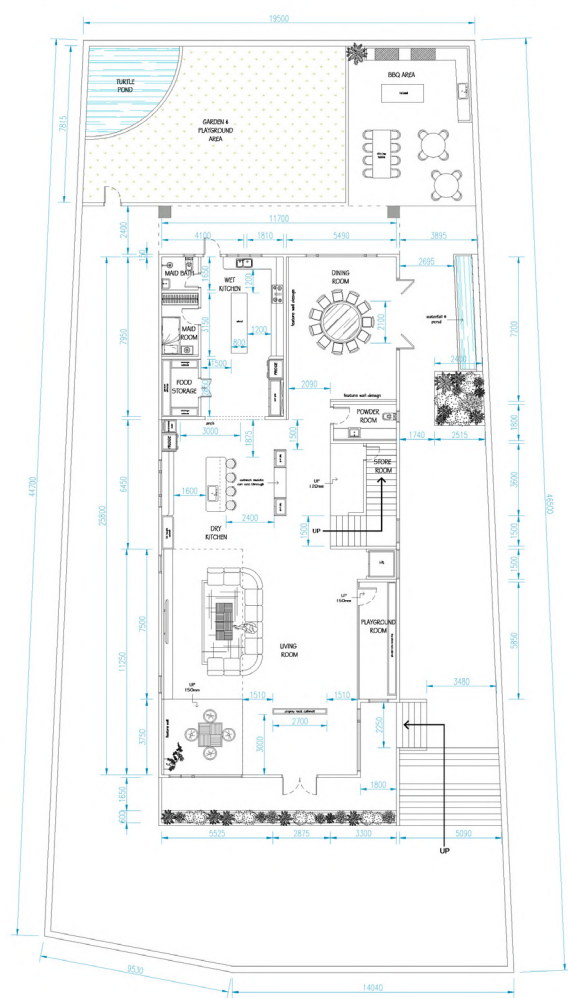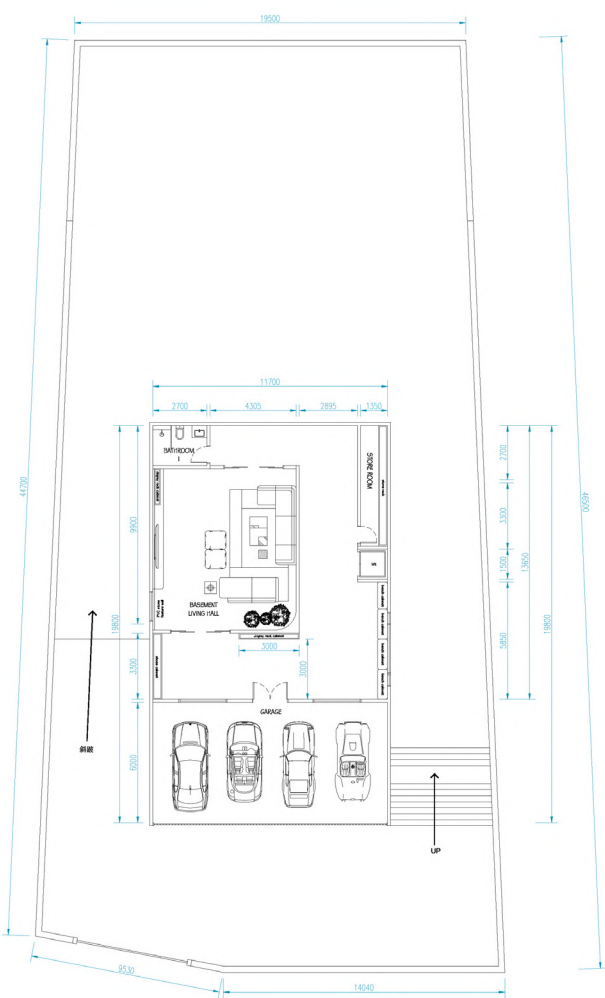


Basement Floor	2599 sqft
Ground Floor	(1084 + 527 + 3706 + 1745) sqft = 7062 sqft
First Floor	3135 sqft
Second Floor	3673 sqft
Third Floor	2073 sqft
Total Built-Up-Area	18,542 Sqft

AXONOMETRIC 1:10

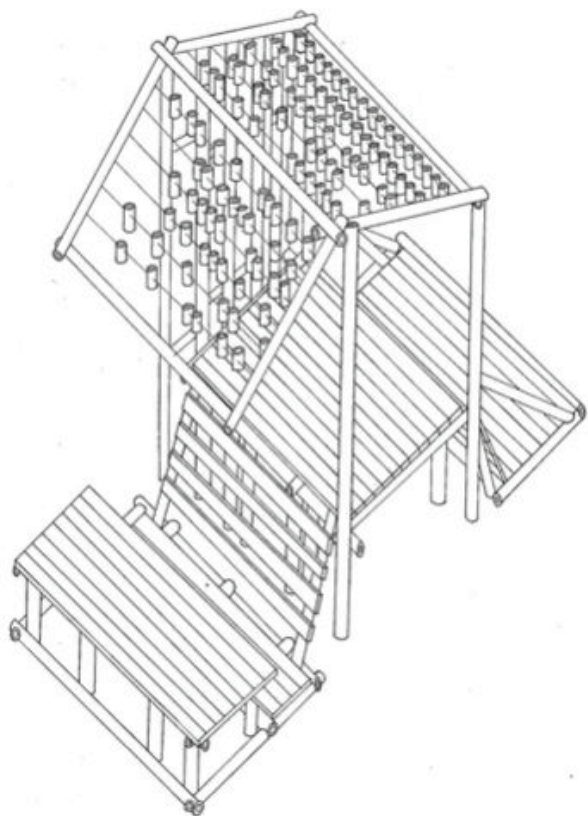


THE ETHEREAL POD


PLAN 1:10

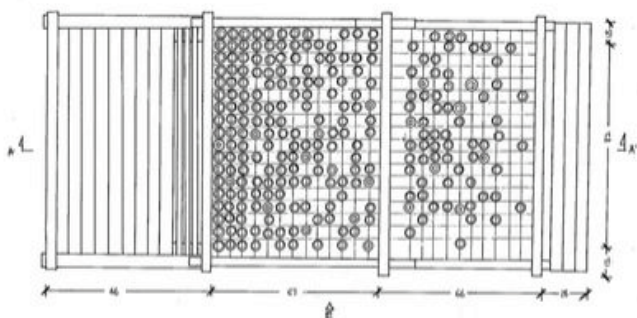


REAR ELEVATION 1:10

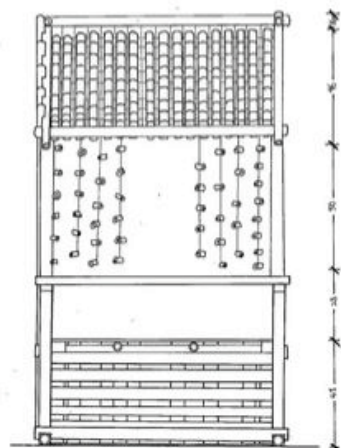


EXPLODED AXONOMETRIC 1:20

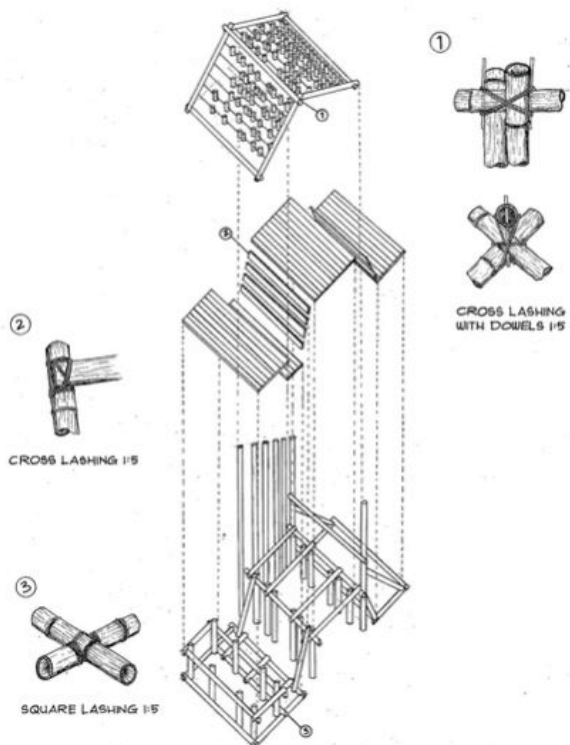


ELEVATION 1:10

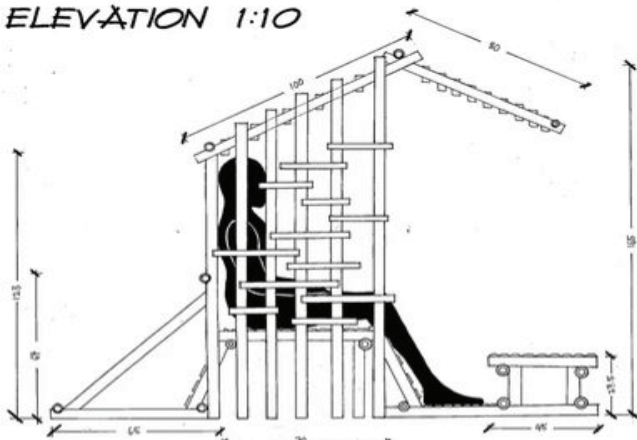

SECTION 1:10
(A-A')

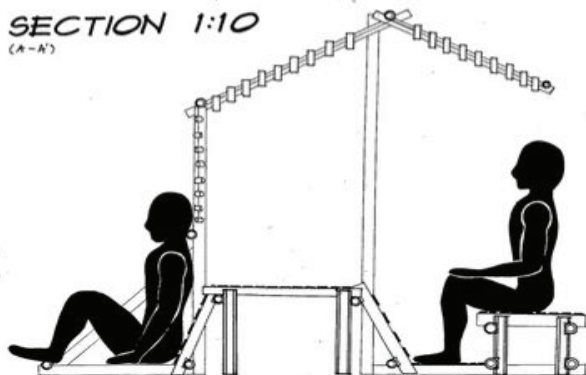


OPTION 1

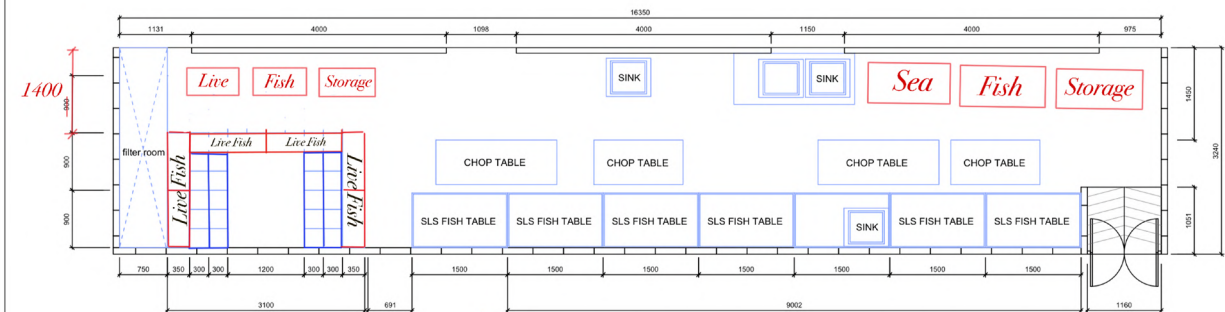


	Client: Aeon Big Wangsa Maju	Client: Proposed Interior Design & Renovation Work For Seafood Optm. @ Aeon Big Wangsa Maju	Drawings Details: Floor Plan	Scale: As Shown Date : 25 March 2022	Revision:	Note:
--	---------------------------------	---	---------------------------------	---	-----------	-------

OPTION 3

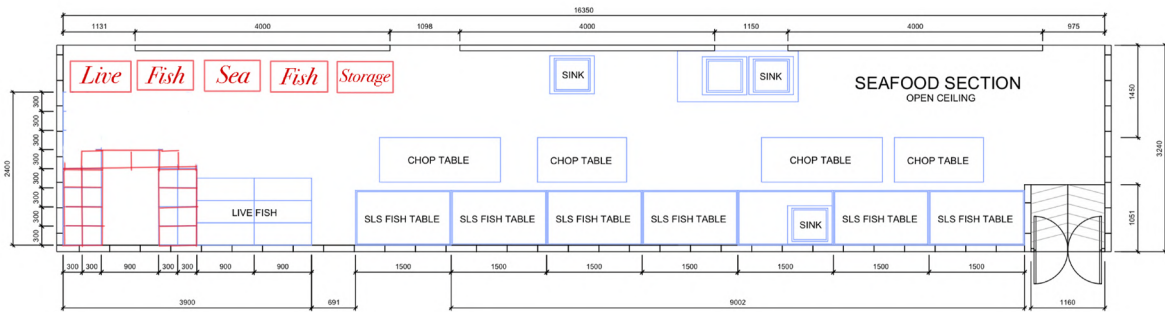

	Client: Aeon Big Wangsa Maju	Client: Proposed Interior Design & Renovation Work For Seafood Optm. @ Aeon Big Wangsa Maju	Drawings Details: Floor Plan	Scale: As Shown Date : 25 March 2022	Revision:	Note:
--	---------------------------------	---	---------------------------------	---	-----------	-------

OPTION 2

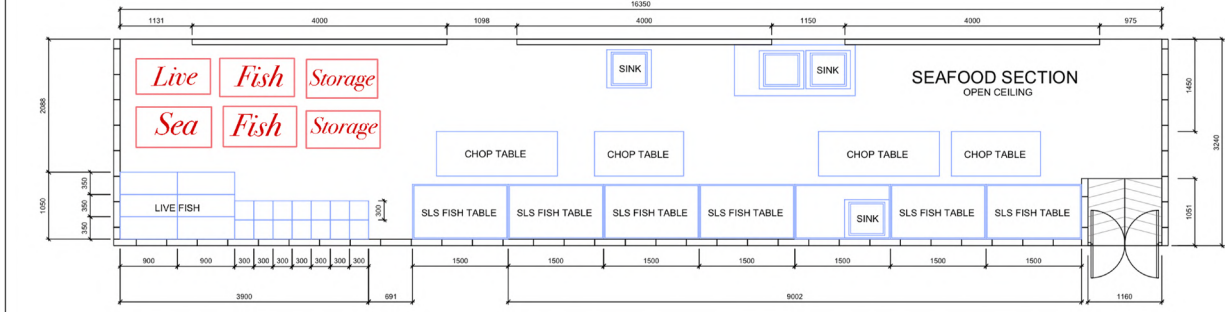

	Client: Aeon Big Wangsa Maju	Client: Proposed Interior Design & Renovation Work For Seafood Optm. @ Aeon Big Wangsa Maju	Drawings Details: Floor Plan	Scale: As Shown Date : 25 March 2022	Revision:	Note:
--	---------------------------------	---	---------------------------------	---	-----------	-------

